


CITY OF TURLOCK

CAPITAL PROJECT NO. 18-28

2018 SB-1 ROAD MAINTENANCE AND REHABILITATION SLURRY SEAL

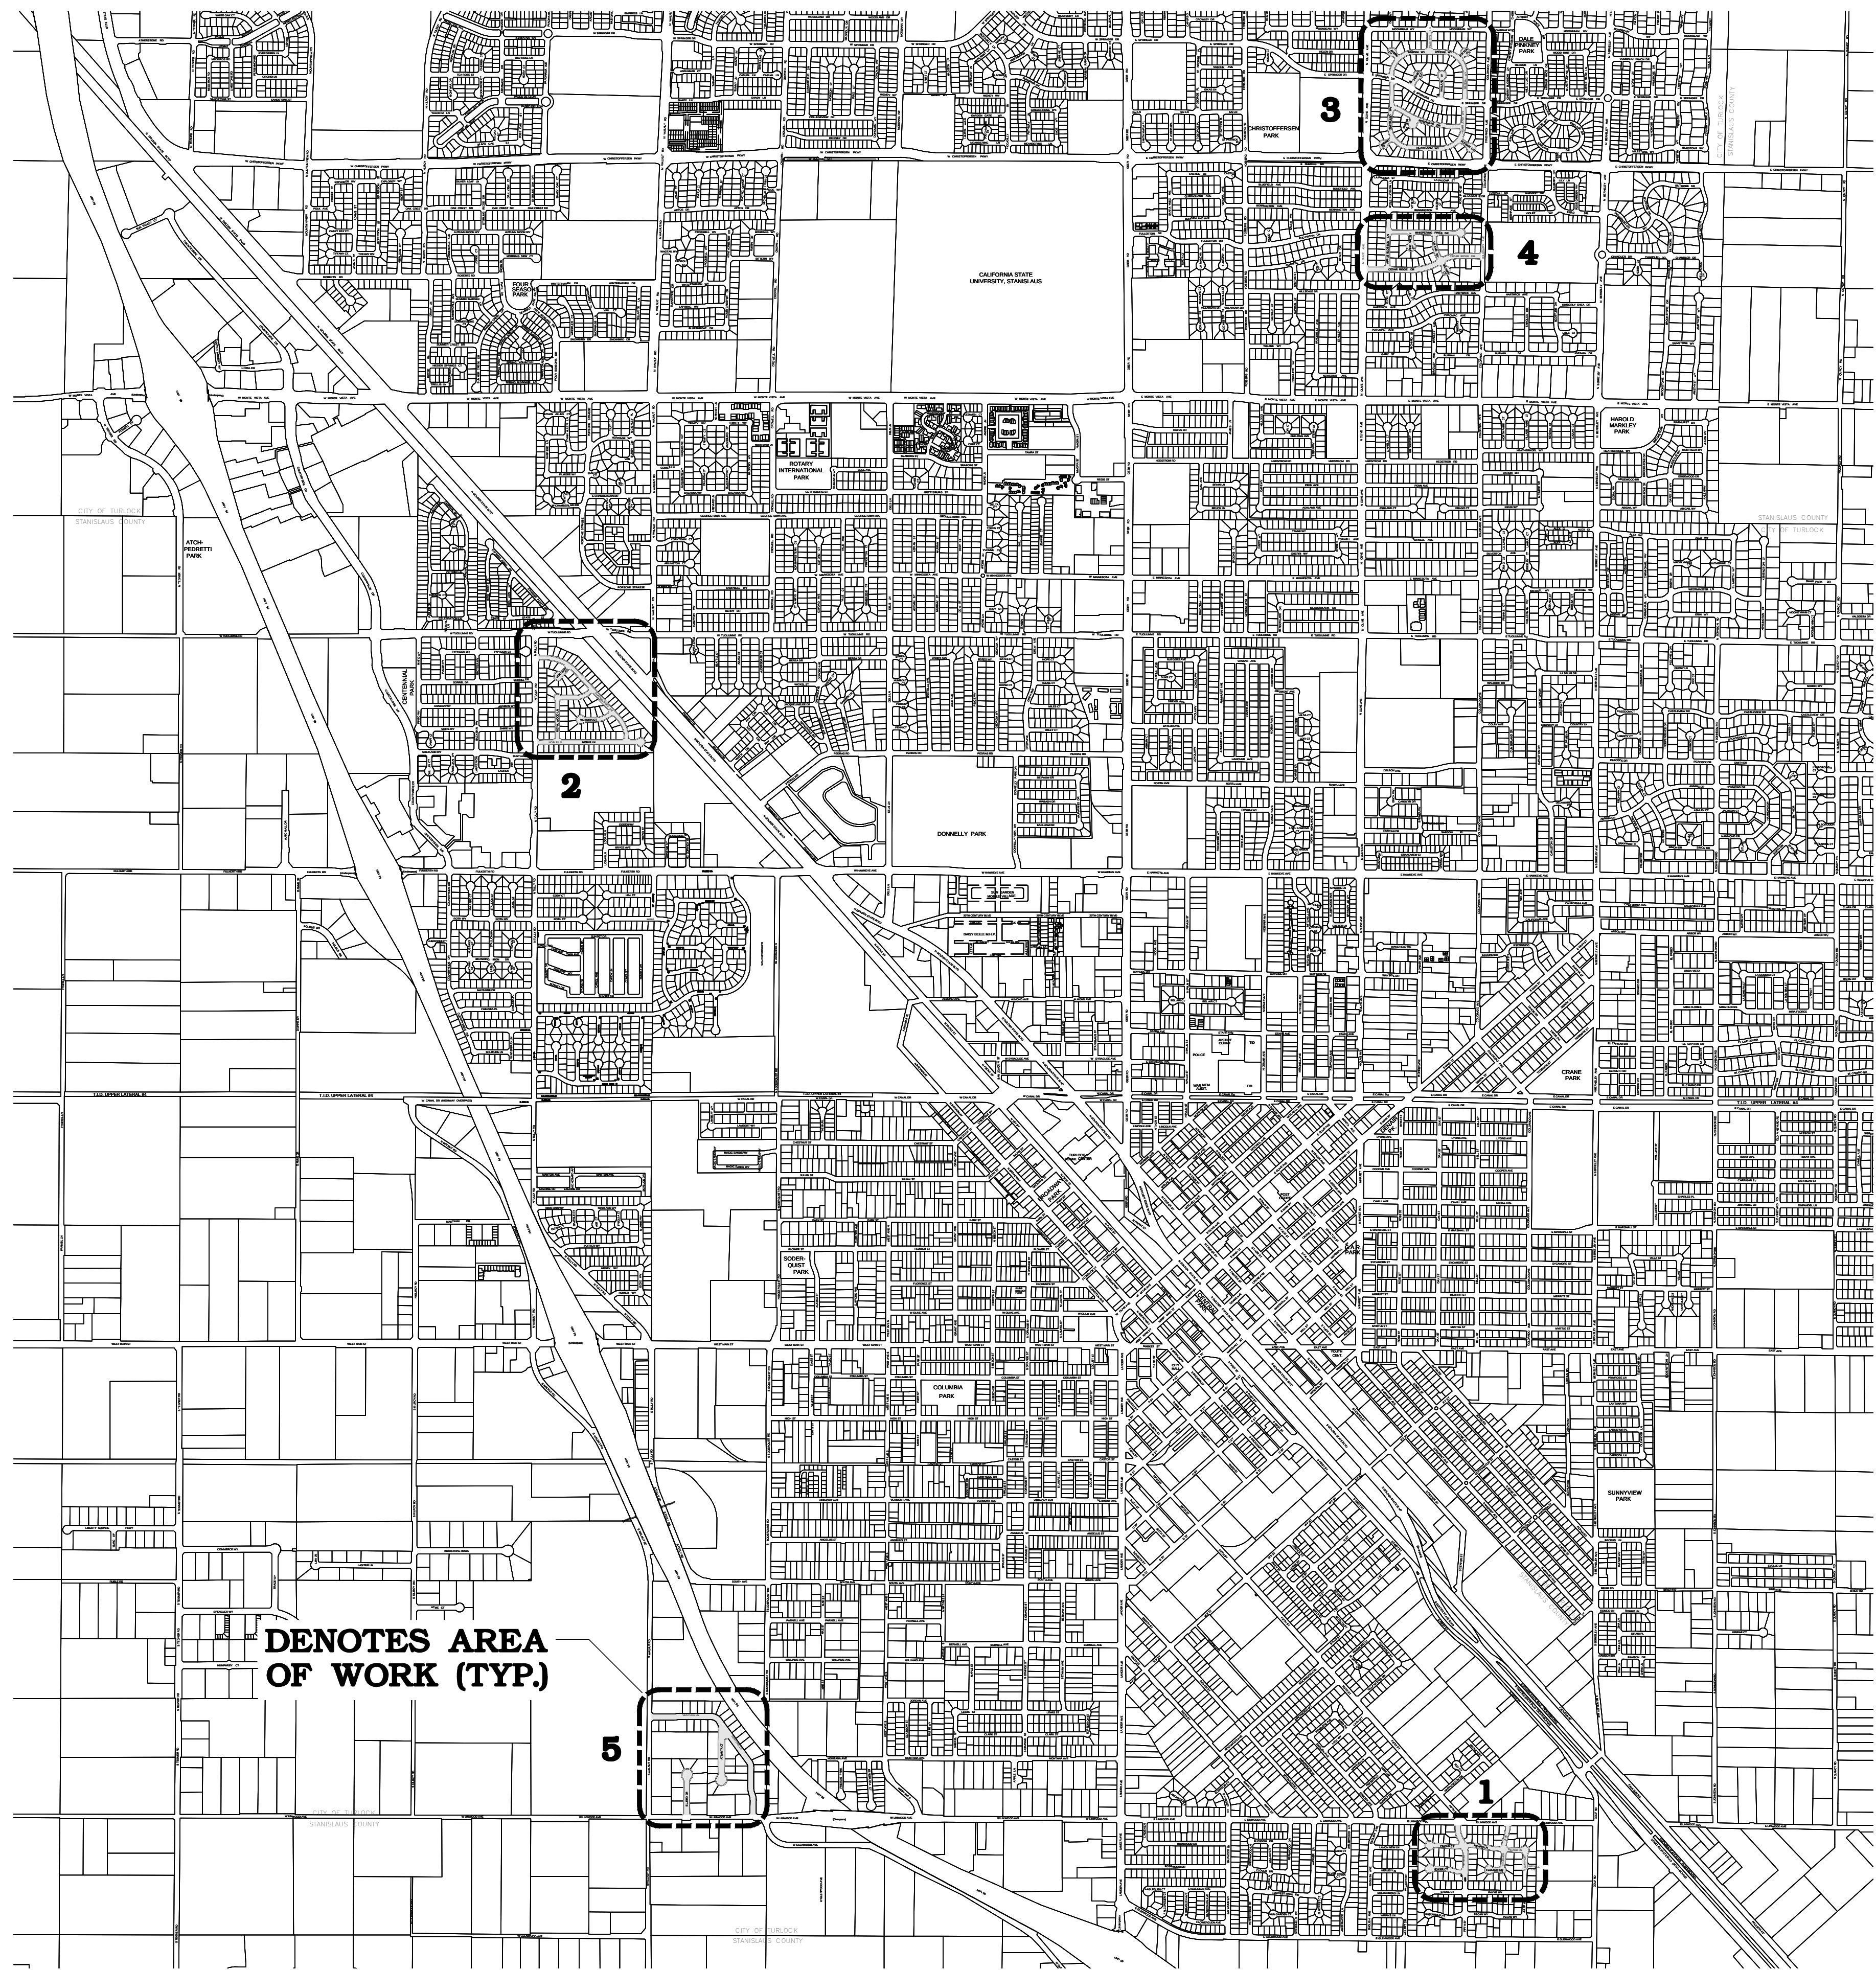

SHEET INDEX

SHEET	DESCRIPTION
1	SHEET INDEX & VICINITY MAP
2	CONSTRUCTION PLAN 1
3	CONSTRUCTION PLAN 2
4	CONSTRUCTION PLAN 3
5	CONSTRUCTION PLAN 4
6	CONSTRUCTION PLAN 5

CONTACTS

CITY OF TURLOCK, DEVELOPMENT SERVICES DEPARTMENT
(209) 668-5520 ENGINEERING DIVISION

CITY OF TURLOCK, MUNICIPAL SERVICES DEPARTMENT
(209) 668-5590 FOR SEWER, STORM AND WATER LINES

TURLOCK IRRIGATION DISTRICT (ELECTRICAL)
(209) 883-8419 ED JEFFERS

TURLOCK IRRIGATION DISTRICT (IRRIGATION)
(209) 883-8367 TODD TROGLIN

CHARTER COMMUNICATIONS
(209) 633-3311 ABEL DAVILA

PACIFIC GAS & ELECTRIC (GAS)
(209) 576-6662 KURT SOUSA

AT&T
(209) 578-7139 SUKHWANT VIRK

FIRE DEPARTMENT (NON-EMERGENCY)
(209) 668-5580

POLICE DEPARTMENT (NON-EMERGENCY)
(209) 668-1200

AMBULANCE
(209) 632-2271

TURLOCK SCAVENGER
(209) 668-7274

DENOTES AREA
OF WORK (TYP.)

VICINITY MAP



NOTE:
ALL REFERENCES AND WRITTEN
DIMENSIONS SHALL SUPERSEDE
ALL SCALED DISTANCES AND
SHALL BE VERIFIED IN THE
FIELD. ANY DISCREPANCY SHALL
BE BROUGHT TO THE ATTENTION
OF THE ENGINEER PRIOR TO
THE COMMENCEMENT OF WORK.

NATHAN B. BRAY, P.E.
INTERIM DEVELOPMENT SERVICES
DIRECTOR/CITY ENGINEER
4-19-18
PLANS APPROVAL DATE



DATE:



CITY OF TURLOCK
DEVELOPMENT SERVICES
ENGINEERING DIVISION
156 S. BROADWAY, STE 150
(209) 668-5520

SHEET INDEX & VICINITY MAP
CAPITAL PROJECT NO. 18-28
2018 SB-1 ROAD MAINTENANCE
AND REHABILITATION SLURRY SEAL


VERIFY SCALE
BAR IS 1" ON
ORIGINAL DRAWING
0 1/4" 3/4" 1"
1/2"
IF NOT ONE INCH ON
THIS SHEET, ADJUST
SCALES ACCORDINGLY

DRAWN BY: AZ
REV. BY: --
CH. BY: NB
DATE: MARCH, 2018
SCALE: NONE
18-28 BASE.dwg

SHEET

01

OF 06

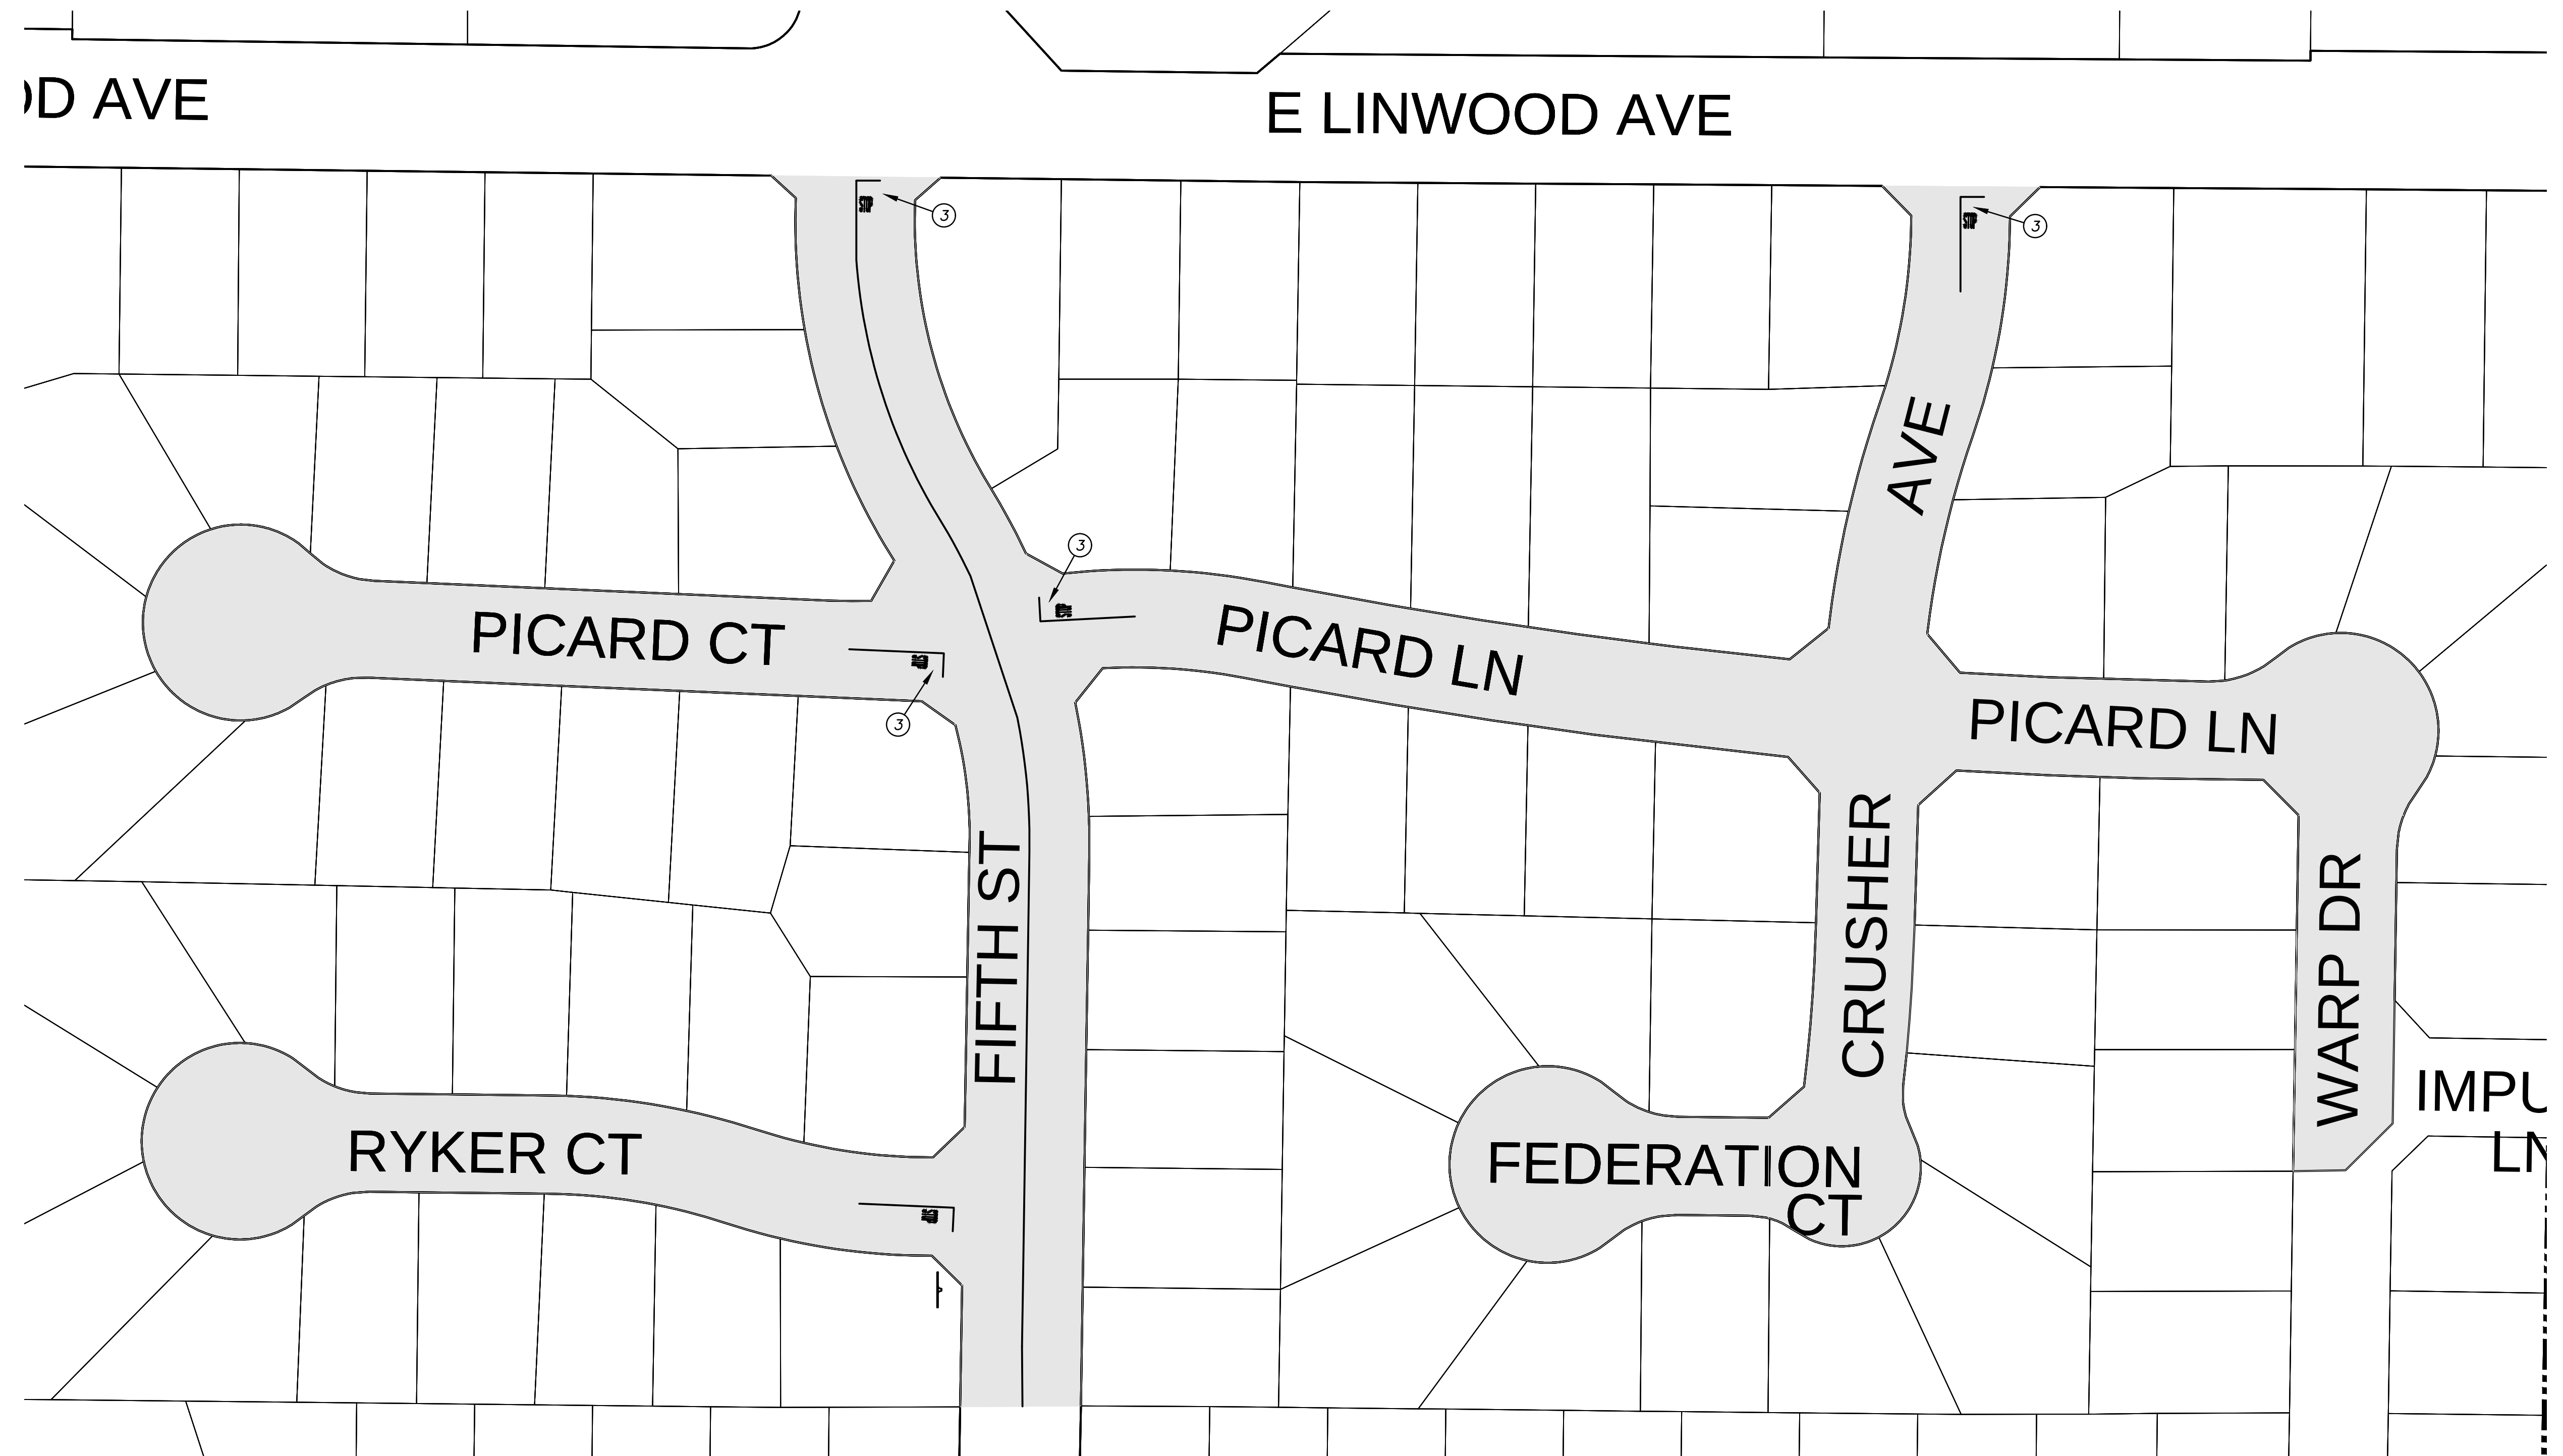

NOTES:

1. CONTRACTOR TO MATCH PROPOSED SLURRY SEAL LIMITS TO EXISTING SLURRY SEAL LIMITS. SHADED AREAS TO BE SEALED ARE DIAGRAMMATIC ONLY. SLURRY SEAL SHALL BE PLACED BETWEEN THE LIP OF GUTTERS, ENTIRE CUL-DE-SAC AND SHALL END AT CURB RETURNS, UNLESS OTHERWISE NOTED.
2. CONTRACTOR TO INSTALL BLUE FIRE HYDRANT PAVEMENT MARKERS (TYPE BB) PER CITY STANDARDS, DWG. NO. W-3
3. STRIPING AND PAVEMENT MARKINGS SHALL BE PER THE CURRENT EDITION OF THE STATE OF CALIFORNIA, DEPARTMENT OF TRANSPORTATION STANDARD PLANS.

LIMIT LINE (STOP LINE)(1'-0") AND "STOP" (A=22 S.F.) PAVEMENT MARKING WORD SHALL BE PLACED PER DETAIL, SEE SHEET 03.


TOTAL QUANTITIES

STREET NAME	SLURRY SEAL (S.Y.)	STOP BAR & LEGEND	DETAIL 23 (L.F.)	TYPE BB MARKERS	SIGN R1-1
5TH STREET	23,228	1	608	1	0
RYKER CT.	14,044	1	48	1	1
FEDERATION CT.	6,826	0	0	1	0
PICARD CT.	12,484	1	48	1	0
PICARD LN.	19,071	1	48	2	0
CRUSHER AVE.	14,693	1	48	2	0
WARP DR.	4,330	0	0	1	0
TOTAL	94,676	5	800	9	1



NOTE:
ALL REFERENCES AND WRITTEN
DIMENSIONS SHALL SUPERCEDE
ALL SCALED DISTANCES AND
SHALL BE VERIFIED IN THE
FIELD. ANY DISCREPANCY SHALL
BE BROUGHT TO THE ATTENTION
OF THE ENGINEER PRIOR TO
THE COMMENCEMENT OF WORK.

NATHAN B. BRAY, P.E.
INTERIM DEVELOPMENT SERVICES
DIRECTOR/CITY ENGINEER
4-19-18
PLANS APPROVAL DATE

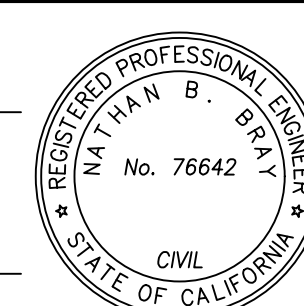

DATE:



CITY OF TURLOCK
DEVELOPMENT SERVICES
ENGINEERING DIVISION
156 S. BROADWAY, STE 150
(209) 668-5520

CONSTRUCTION PLAN 1
CAPITAL PROJECT NO. 18-28
2018 SB-1 ROAD MAINTENANCE
AND REHABILITATION SLURRY SEAL

VERIFY SCALE
BAR IS 1" ON
ORIGINAL DRAWING
0 1/4" 3/4" 1"
1/2"
IF NOT ONE INCH ON
THIS SHEET, ADJUST
SCALES ACCORDINGLY

DRAWN BY: AZ
REV. BY: --
CH. BY: NB
DATE: MARCH, 2018
SCALE: NONE
18-28 BASE.dwg

SHEET

02

OF 06




TOTAL QUANTITIES

STREET NAME	SLURRY SEAL (S.Y.)	STOP BAR & LEGEND	DETAIL 23 (L.F.)	TYPE BB MARKERS	SIGN R1-1
SHADOW PARK DR.	36,297	1	48	4	0
VISCOUNT CT.	7,571	0	0	1	0
NOBLE LN.	32,885	1	48	4	0
VICTORIA CT.	12,891	0	0	1	0
ROYAL WOOD LN.	23,884	0	0	1	0
TOTAL	113,528	2	96	11	0

NOTES:

- CONTRACTOR TO MATCH PROPOSED SLURRY SEAL LIMITS TO EXISTING SLURRY SEAL LIMITS. SHADED AREAS TO BE SEALED ARE DIAGRAMMATIC ONLY. SLURRY SEAL SHALL BE PLACED BETWEEN THE LIP OF GUTTERS, ENTIRE CUL-DE-SAC AND SHALL END AT CURB RETURNS, UNLESS OTHERWISE NOTED.
- CONTRACTOR TO INSTALL BLUE FIRE HYDRANT PAVEMENT MARKERS (TYPE BB) PER CITY STANDARDS, DWG. NO. W-3
- STRIPING AND PAVEMENT MARKINGS SHALL BE PER THE CURRENT EDITION OF THE STATE OF CALIFORNIA, DEPARTMENT OF TRANSPORTATION STANDARD PLANS.

LIMIT LINE (STOP LINE)(1'-0") AND "STOP" (A=22 S.F.) PAVEMENT MARKING WORD SHALL BE PLACED PER DETAIL, SEE SHEET 03.

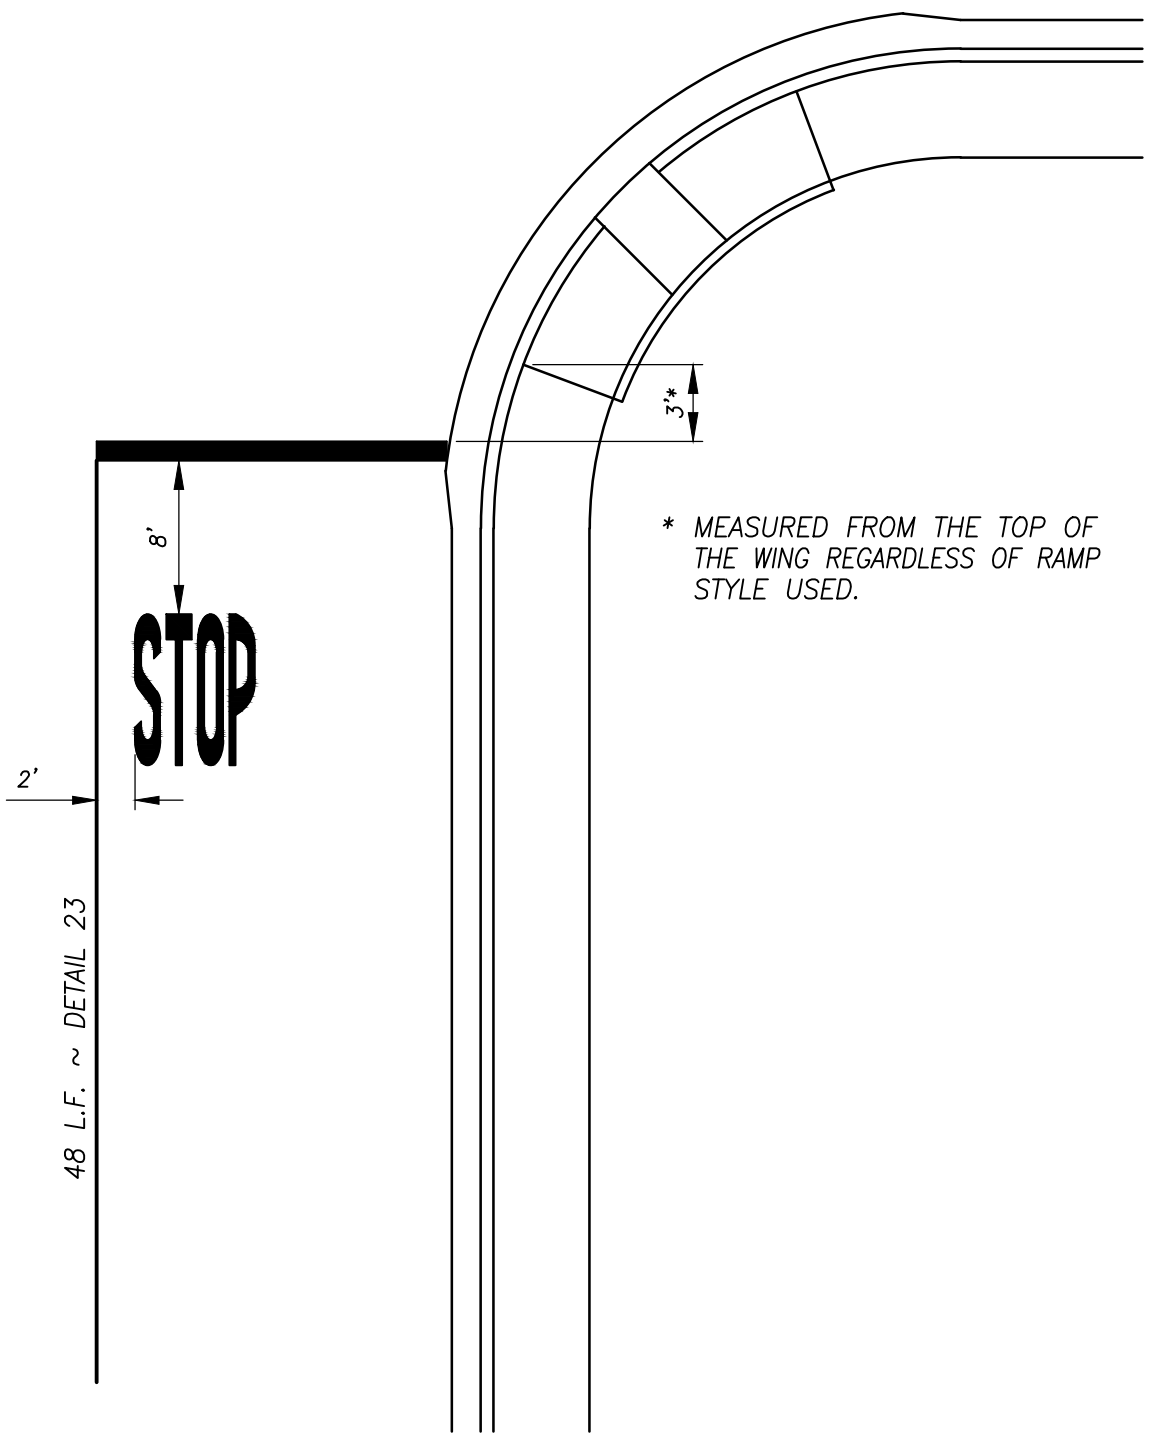

STOP BAR AND LEGEND DETAIL

NO SCALE



NOTE:
ALL REFERENCES AND WRITTEN DIMENSIONS SHALL SUPERCEDE ALL SCALED DISTANCES AND SHALL BE VERIFIED IN THE FIELD. ANY DISCREPANCY SHALL BE BROUGHT TO THE ATTENTION OF THE ENGINEER PRIOR TO THE COMMENCEMENT OF WORK.

NATHAN B. BRAY, P.E.
INTERIM DEVELOPMENT SERVICES
DIRECTOR/CITY ENGINEER
4-19-18
PLANS APPROVAL DATE



DATE:



CITY OF TURLOCK
DEVELOPMENT SERVICES
ENGINEERING DIVISION
156 S. BROADWAY, STE 150
(209) 668-5520

CONSTRUCTION PLAN 2
CAPITAL PROJECT NO. 18-28
2018 SB-1 ROAD MAINTENANCE
AND REHABILITATION SLURRY SEAL


VERIFY SCALE
BAR IS 1" ON ORIGINAL DRAWING
0 1/4" 3/4" 1"
IF NOT ONE INCH ON THIS SHEET, ADJUST SCALES ACCORDINGLY

DRAWN BY: AZ
REV. BY: --
CH. BY: NB
DATE: MARCH, 2018
SCALE: NONE
18-28 BASE.dwg

SHEET

03

OF 06

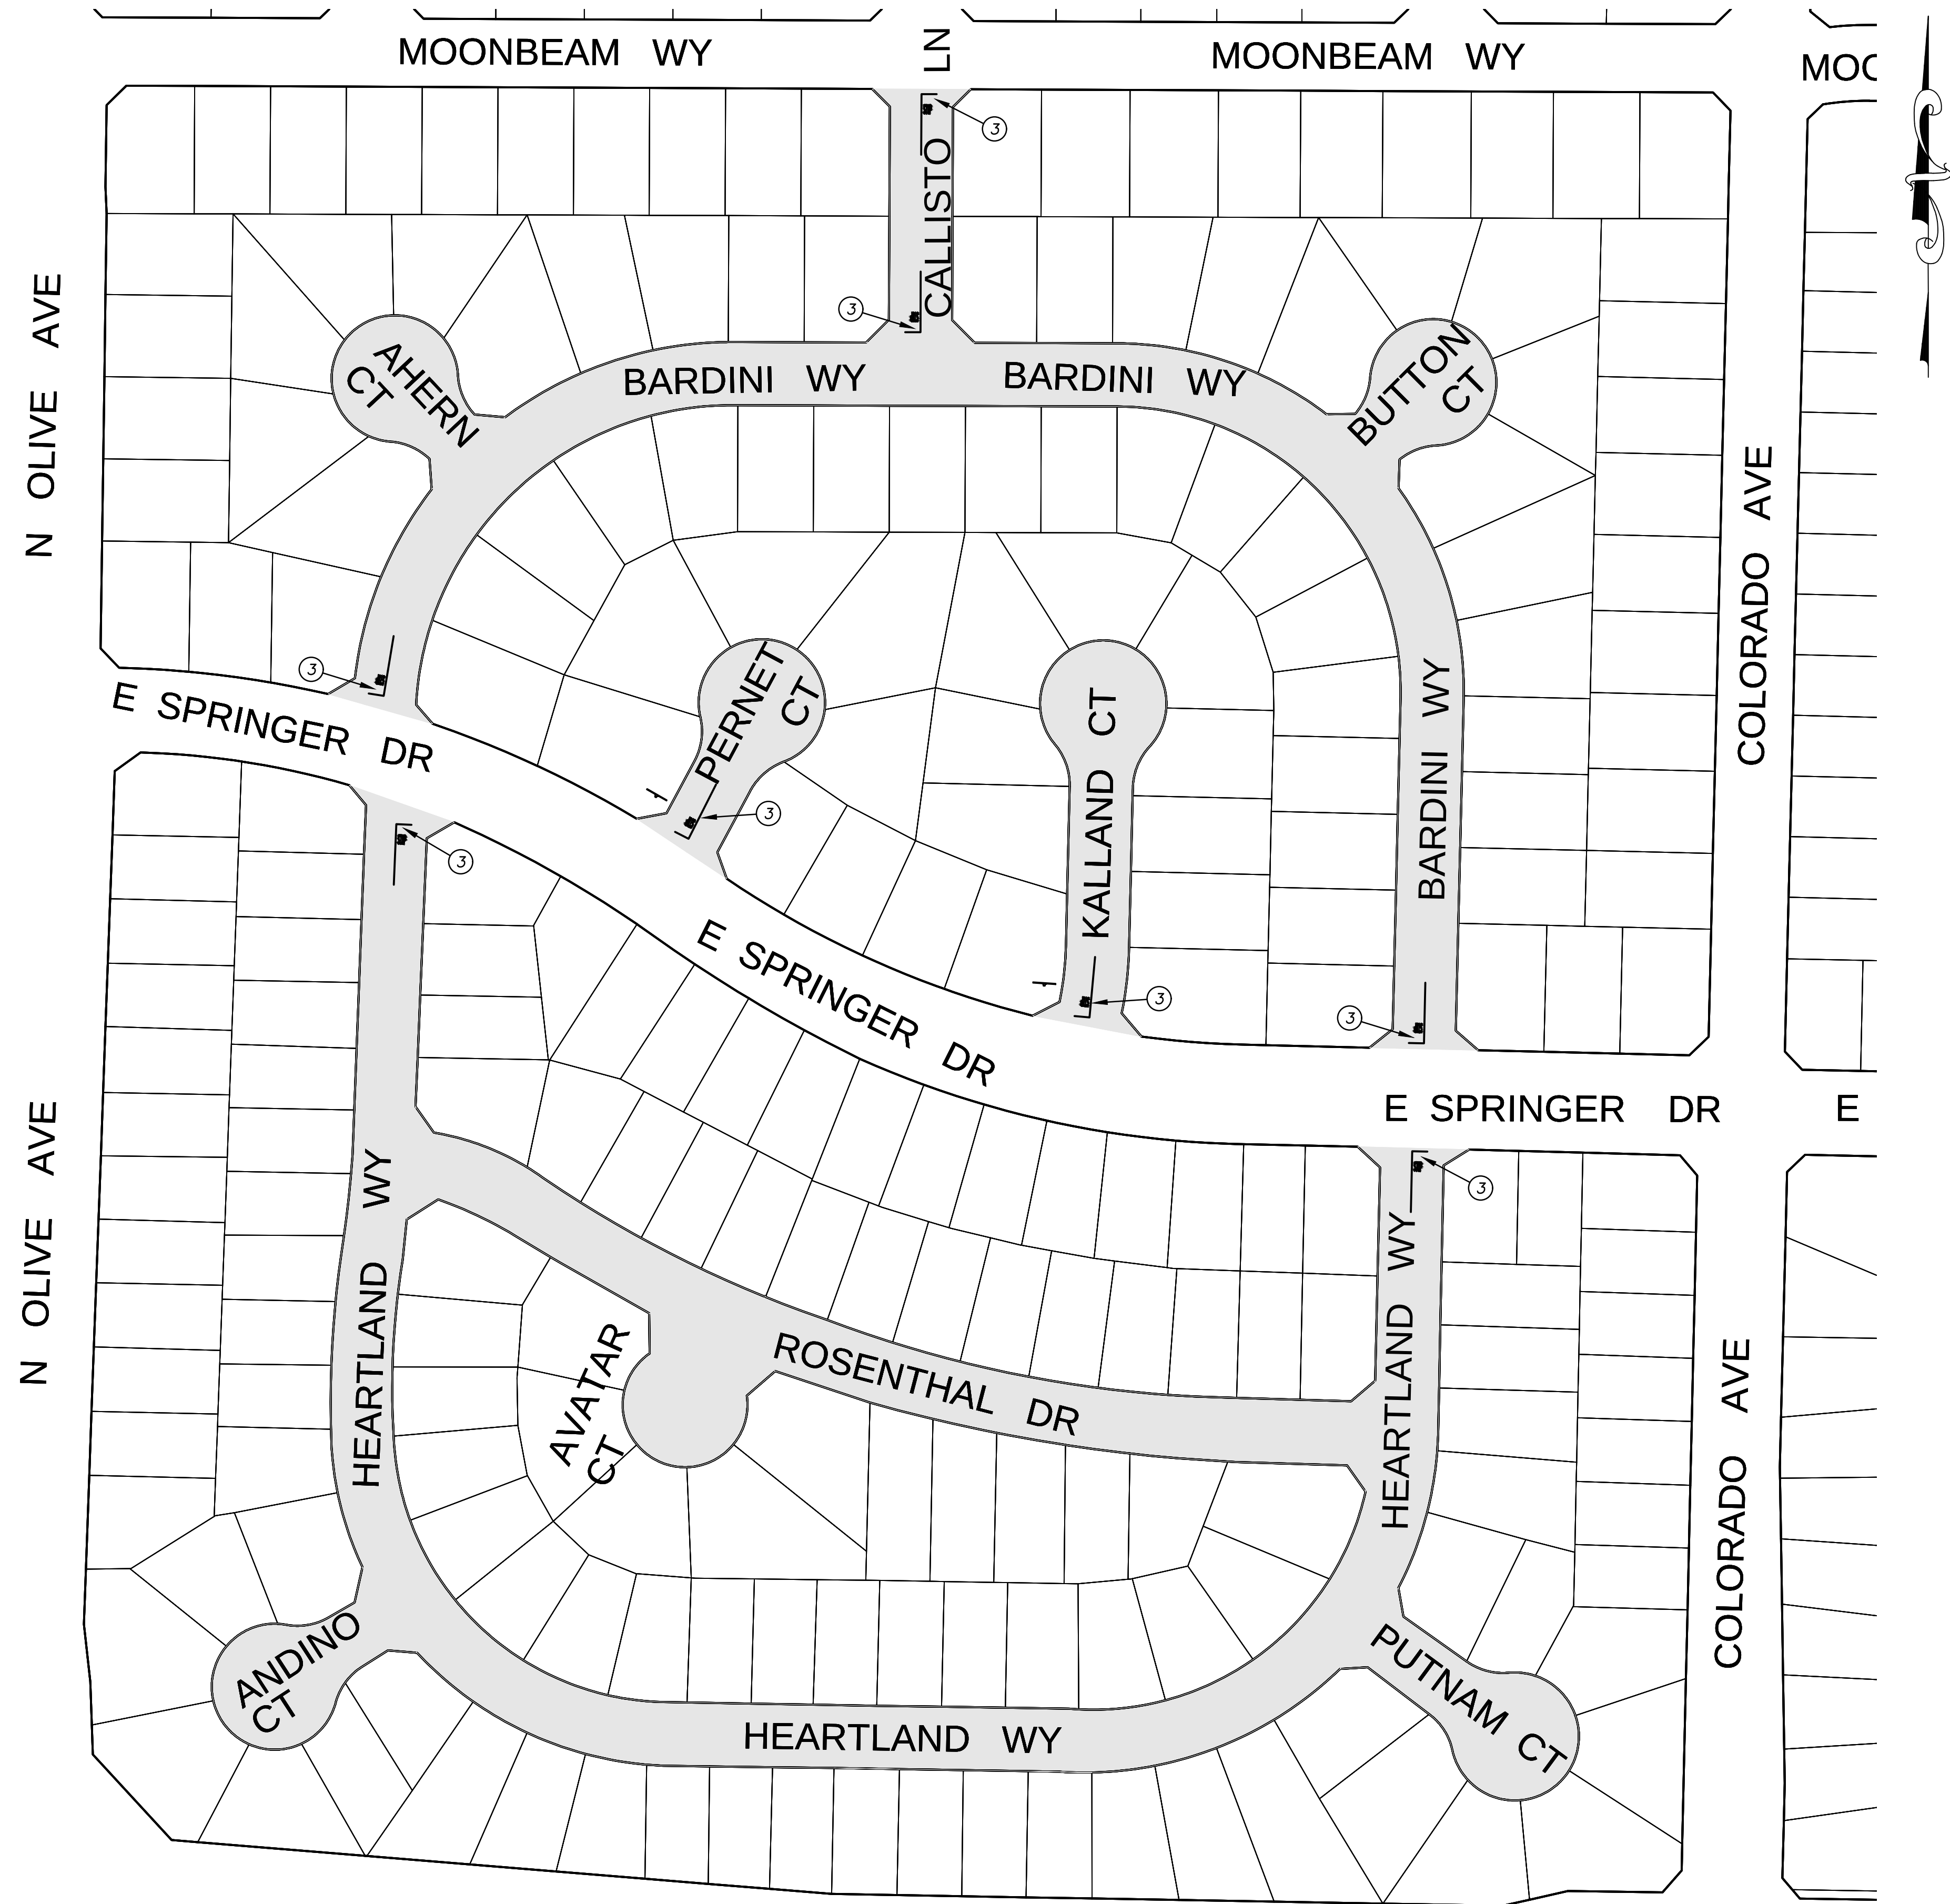

TOTAL QUANTITIES

STREET NAME	SLURRY SEAL (S.Y.)	STOP BAR & LEGEND	DETAIL 23 (L.F.)	TYPE BB MARKERS	SIGN R1-1
AHERN CT.	6,064	0	0	0	0
BUTTON CT.	5,974	0	0	0	0
PERNET CT.	7,285	1	48	1	1
KALLAND CT.	10,373	1	48	1	1
CALLISTO LN.	5,550	2	96	0	0
BARDINI WAY	35,313	2	96	4	0
HEARTLAND WY.	45,033	2	96	5	0
ROSENTHAL DR.	20,546	0	0	3	0
AVATAR CT.	5,910	0	0	0	0
ANDINO CT.	6,449	0	0	1	0
PUTNAM	7,732	0	0	1	0
TOTAL	156,229	8	384	16	2

NOTES:

- CONTRACTOR TO MATCH PROPOSED SLURRY SEAL LIMITS TO EXISTING SLURRY SEAL LIMITS. SHADED AREAS TO BE SEALED ARE DIAGRAMMATIC ONLY. SLURRY SEAL SHALL BE PLACED BETWEEN THE LIP OF GUTTERS, ENTIRE CUL-DE-SAC AND SHALL END AT CURB RETURNS, UNLESS OTHERWISE NOTED.
- CONTRACTOR TO INSTALL BLUE FIRE HYDRANT PAVEMENT MARKERS (TYPE BB) PER CITY STANDARDS, DWG. NO. W-3
- STRIPING AND PAVEMENT MARKINGS SHALL BE PER THE CURRENT EDITION OF THE STATE OF CALIFORNIA, DEPARTMENT OF TRANSPORTATION STANDARD PLANS.

LIMIT LINE (STOP LINE)(1'-0") AND "STOP" (A=22 S.F.) PAVEMENT MARKING WORD SHALL BE PLACED PER DETAIL, SEE SHEET 03.



NOTE:
ALL REFERENCES AND WRITTEN DIMENSIONS SHALL SUPERCEDE ALL SCALED DISTANCES AND SHALL BE VERIFIED IN THE FIELD. ANY DISCREPANCY SHALL BE BROUGHT TO THE ATTENTION OF THE ENGINEER PRIOR TO THE COMMENCEMENT OF WORK.

NATHAN B. BRAY, P.E.
INTERIM DEVELOPMENT SERVICES
DIRECTOR/CITY ENGINEER
4-19-18
PLANS APPROVAL DATE



DATE: _____



CITY OF TURLOCK
DEVELOPMENT SERVICES
ENGINEERING DIVISION
156 S. BROADWAY, STE 150
(209) 668-5520

CONSTRUCTION PLAN 3
CAPITAL PROJECT NO. 18-28
2018 SB-1 ROAD MAINTENANCE
AND REHABILITATION SLURRY SEAL

VERIFY SCALE
BAR IS 1" ON ORIGINAL DRAWING
0 1/4" 3/4" 1"
1/2"
IF NOT ONE INCH ON THIS SHEET, ADJUST SCALES ACCORDINGLY

DRAWN BY: AZ
REV. BY: --
CH. BY: NB
DATE: MARCH, 2018
SCALE: NONE
18-28 BASE.dwg

SHEET
04
OF 06

N OLIVE AVE

APPLE BLOSSOM LN

PINE VALLEY CT

WHISPERING PINES DR

MILANO WY

CEDAR RIDGE DR

COLORADO AVE

CEDAR RIDGE DR

MILANO CT

TOTAL QUANTITIES

NOTES:

1. CONTRACTOR TO MATCH PROPOSED SLURRY SEAL LIMITS TO EXISTING SLURRY SEAL LIMITS. SHADED AREAS TO BE SEALED ARE DIAGRAMMATIC ONLY. SLURRY SEAL SHALL BE PLACED BETWEEN THE LIP OF GUTTERS, ENTIRE CUL-DE-SAC AND SHALL END AT CURB RETURNS, UNLESS OTHERWISE NOTED.
2. CONTRACTOR TO INSTALL BLUE FIRE HYDRANT PAVEMENT MARKERS (TYPE BB) PER CITY STANDARDS, DWG. NO. W-3
3. STRIPING AND PAVEMENT MARKINGS SHALL BE PER THE CURRENT EDITION OF THE STATE OF CALIFORNIA, DEPARTMENT OF TRANSPORTATION STANDARD PLANS.


LIMIT LINE (STOP LINE)(1'-0") AND "STOP" (A=22 S.F.) PAVEMENT MARKING WORD SHALL BE PLACED PER DETAIL, SEE SHEET 03.

STREET NAME	SLURRY SEAL (S.Y.)	STOP BAR & LEGEND	DETAIL 23 (L.F.)	TYPE BB MARKERS	SIGN R1-1
CEDAR RIDGE DR.	46,292	2	96	4	0
MILANO WAY	8,372	0	0	0	0
MILANO CT.	6,311	0	0	1	0
WHISPERING PINES DR.	23,831	0	0	3	0
PINE VALLEY CT.	7,688	0	0	0	0
APPLE BLOSSOM LN.	12,764	0	0	1	0
TOTAL	105,258	2	96	9	0



NOTE:
ALL REFERENCES AND WRITTEN
DIMENSIONS SHALL SUPERCEDE
ALL SCALED DISTANCES AND
SHALL BE VERIFIED IN THE
FIELD. ANY DISCREPANCY SHALL
BE BROUGHT TO THE ATTENTION
OF THE ENGINEER PRIOR TO
THE COMMENCEMENT OF WORK.

NATHAN B. BRAY, P.E.
INTERIM DEVELOPMENT SERVICES
DIRECTOR/CITY ENGINEER
4-19-18
PLANS APPROVAL DATE

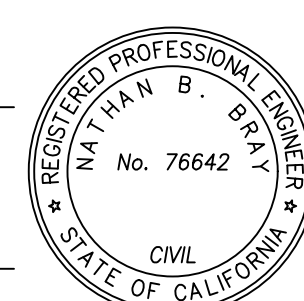

DATE:



CITY OF TURLOCK
DEVELOPMENT SERVICES
ENGINEERING DIVISION
156 S. BROADWAY, STE 150
(209) 668-5520

CONSTRUCTION PLAN 4
CAPITAL PROJECT NO. 18-28
2018 SB-1 ROAD MAINTENANCE
AND REHABILITATION SLURRY SEAL

VERIFY SCALE
BAR IS 1" ON
ORIGINAL DRAWING
0 1/4" 3/4" 1"
1/2"
IF NOT ONE INCH ON
THIS SHEET, ADJUST
SCALES ACCORDINGLY

DRAWN BY: AZ
REV. BY: --
CH. BY: NB
DATE: MARCH, 2018
SCALE: NONE
18-28 BASE.dwg

SHEET

05

OF 06

