

U:\09753 - TURLOCK NE QUADRANT ROAD REHAB\900 PS&E\901 PLANS\09753-PL-TITLE-01.DWG 7/29/2020 12:25:48 PM

UTILITY CONTACTS:

SERVICES/COMPANY

- UNDERGROUND SERVICE ALERT (USA)
1-800 227-2600 TO LOCATE UNDERGROUND TELEPHONE, CABLE, GAS, SEWER AND WATER LINES
- TURLOCK IRRIGATION DISTRICT
(209) 883-8464 REGARDING UNDERGROUND ELECTRICAL CONDUITS
- TURLOCK IRRIGATION DISTRICT
(209) 883-8464 REGARDING IRRIGATION FACILITIES
- CHARTER COMMUNICATIONS
(209) 656-2124 REGARDING UNDERGROUND CABLE TELEVISION
- PACIFIC GAS & ELECTRIC
(209) 576-6609 REGARDING UNDERGROUND GAS LINES
- AT&T
(209) 549-5808 REGARDING UNDERGROUND TELEPHONE LINES
- CITY OF TURLOCK, MUNICIPAL SERVICES DEPARTMENT
(209) 668-5590 REGARDING UNDERGROUND SEWER AND WATER LINES
- FIRE DEPARTMENT
(209) 668-5580
- POLICE DEPARTMENT
(209) 668-5580
- AMBULANCE
(209) 632-2271

NOTE:

ALL REFERENCES AND WRITTEN DIMENSION SHALL SUPERCEDE ALL SCALED DISTANCES AND SHALL BE VERIFIED IN THE FIELD. ANY DISCREPANCY SHALL BE BROUGHT TO THE ATTENTION OF THE ENGINEER PRIOR TO THE COMMENCEMENT OF WORK

NATHAN B. BRAY, P.E.
INTERIM DEVELOPMENT SERVICES
DIRECTOR/ CITY ENGINEER
DATE: _____




CITY OF TURLOCK
DEVELOPMENT SERVICES
ENGINEERING DIVISION
156 S. BROADWAY, STE 150
(209) 668-5520

TITLE SHEET

CAPITAL PROJECT 20-003
NORTHEAST QUADRANT ROAD REHABILITATION
AT VARIOUS LOCATIONS

VERIFY SCALE

BAR IS 1" ON ORIGINAL DRAWING

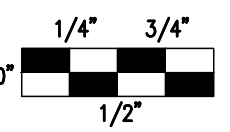

IF NOT ONE INCH ON THIS SHEET, ADJUST SCALES ACCORDINGLY

DRAWN BY: BR, DJ

REV. BY:

CH. BY: TP

DATE: 7/24/2020



SCALE: 1"=20'

SHEET

1

OF 23

CITY OF TURLOCK CALIFORNIA CAPITAL PROJECT 20-003 NORTH EAST QUADRANT ROAD REHABILITATION AT VARIOUS LOCATIONS

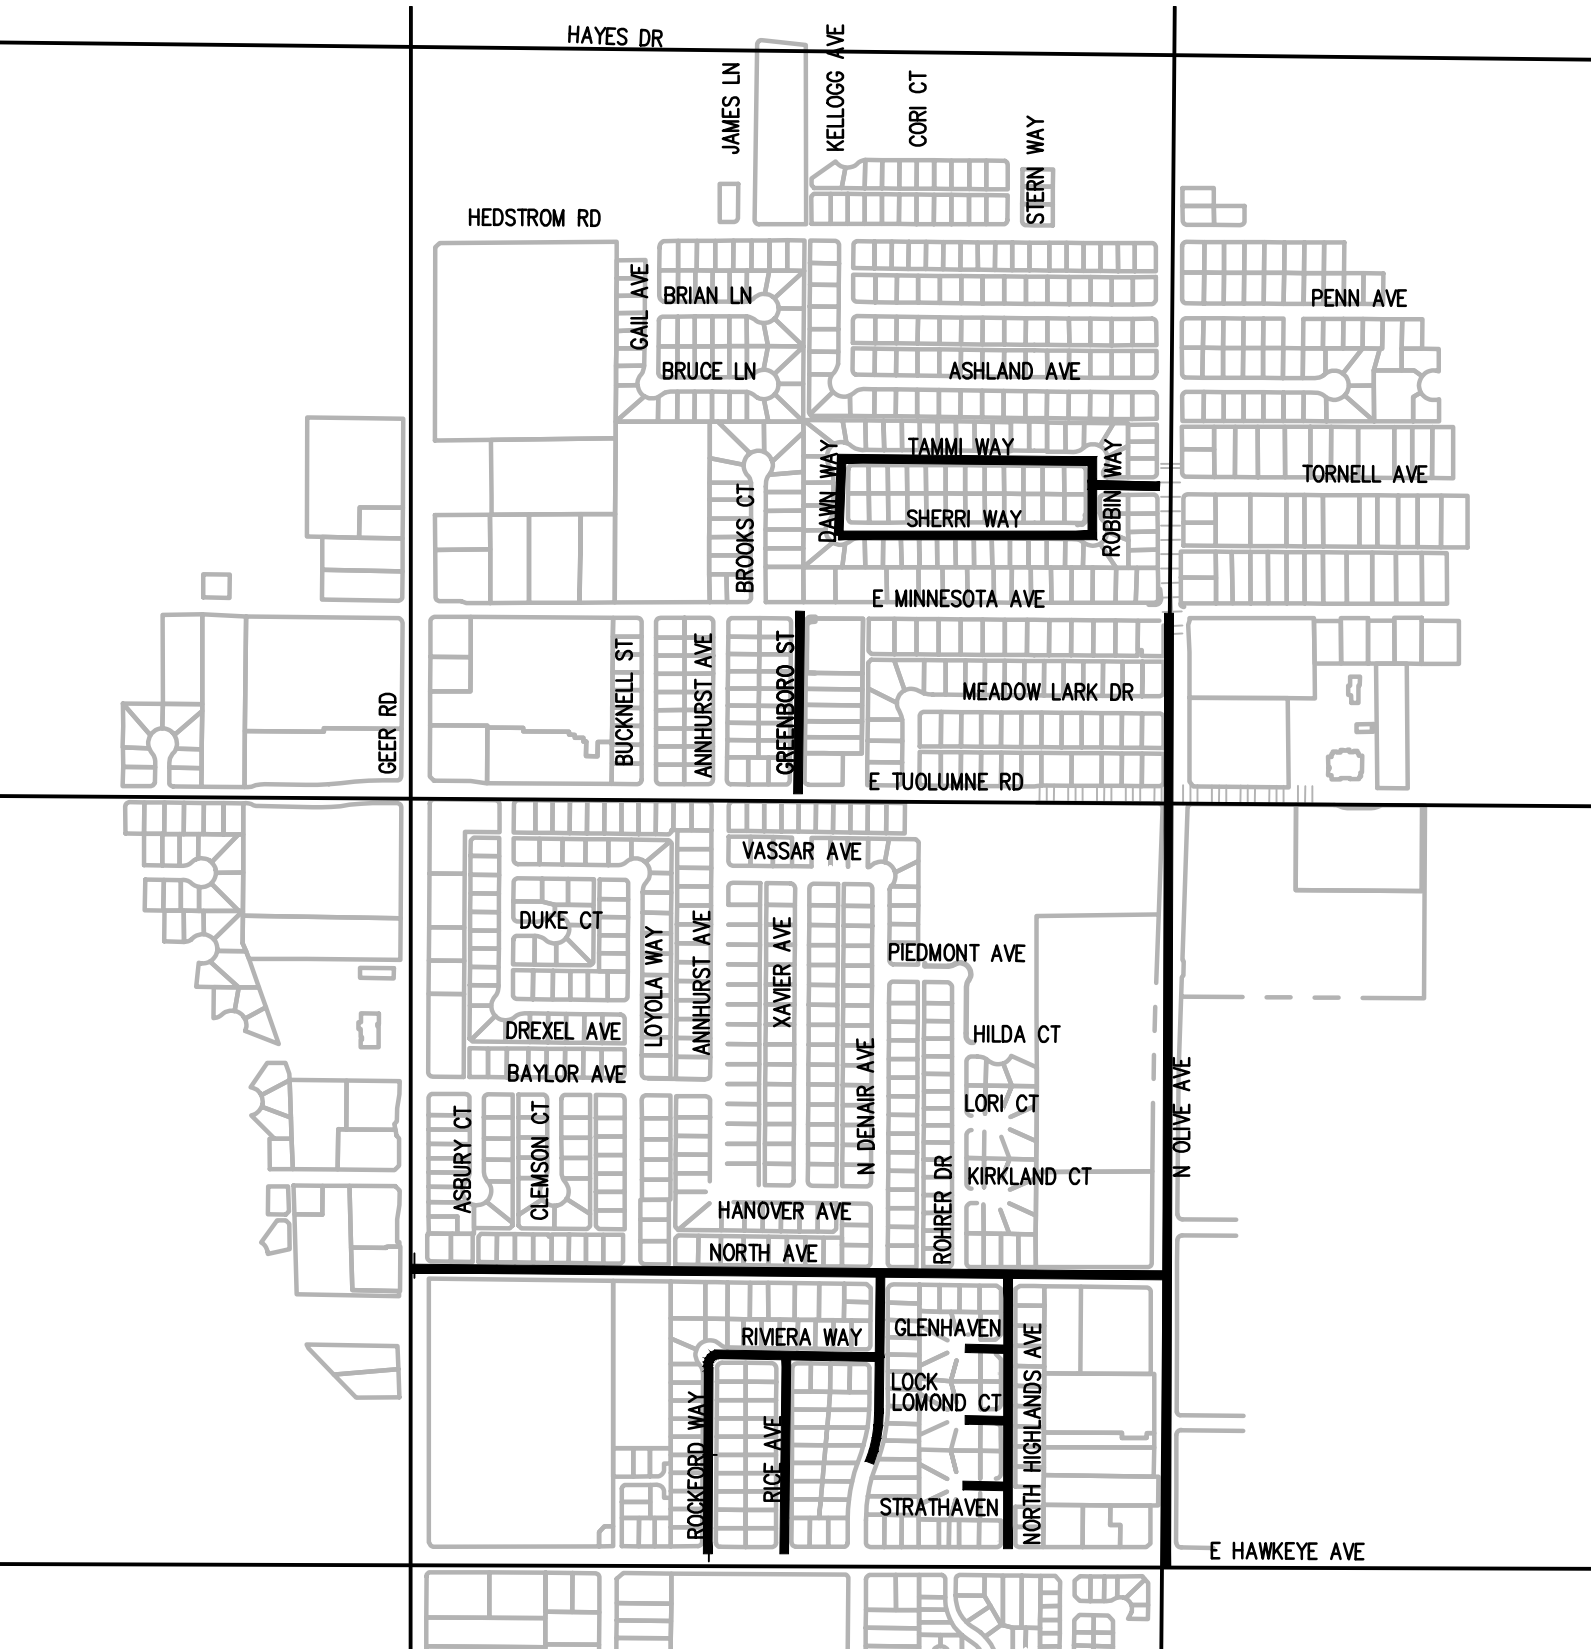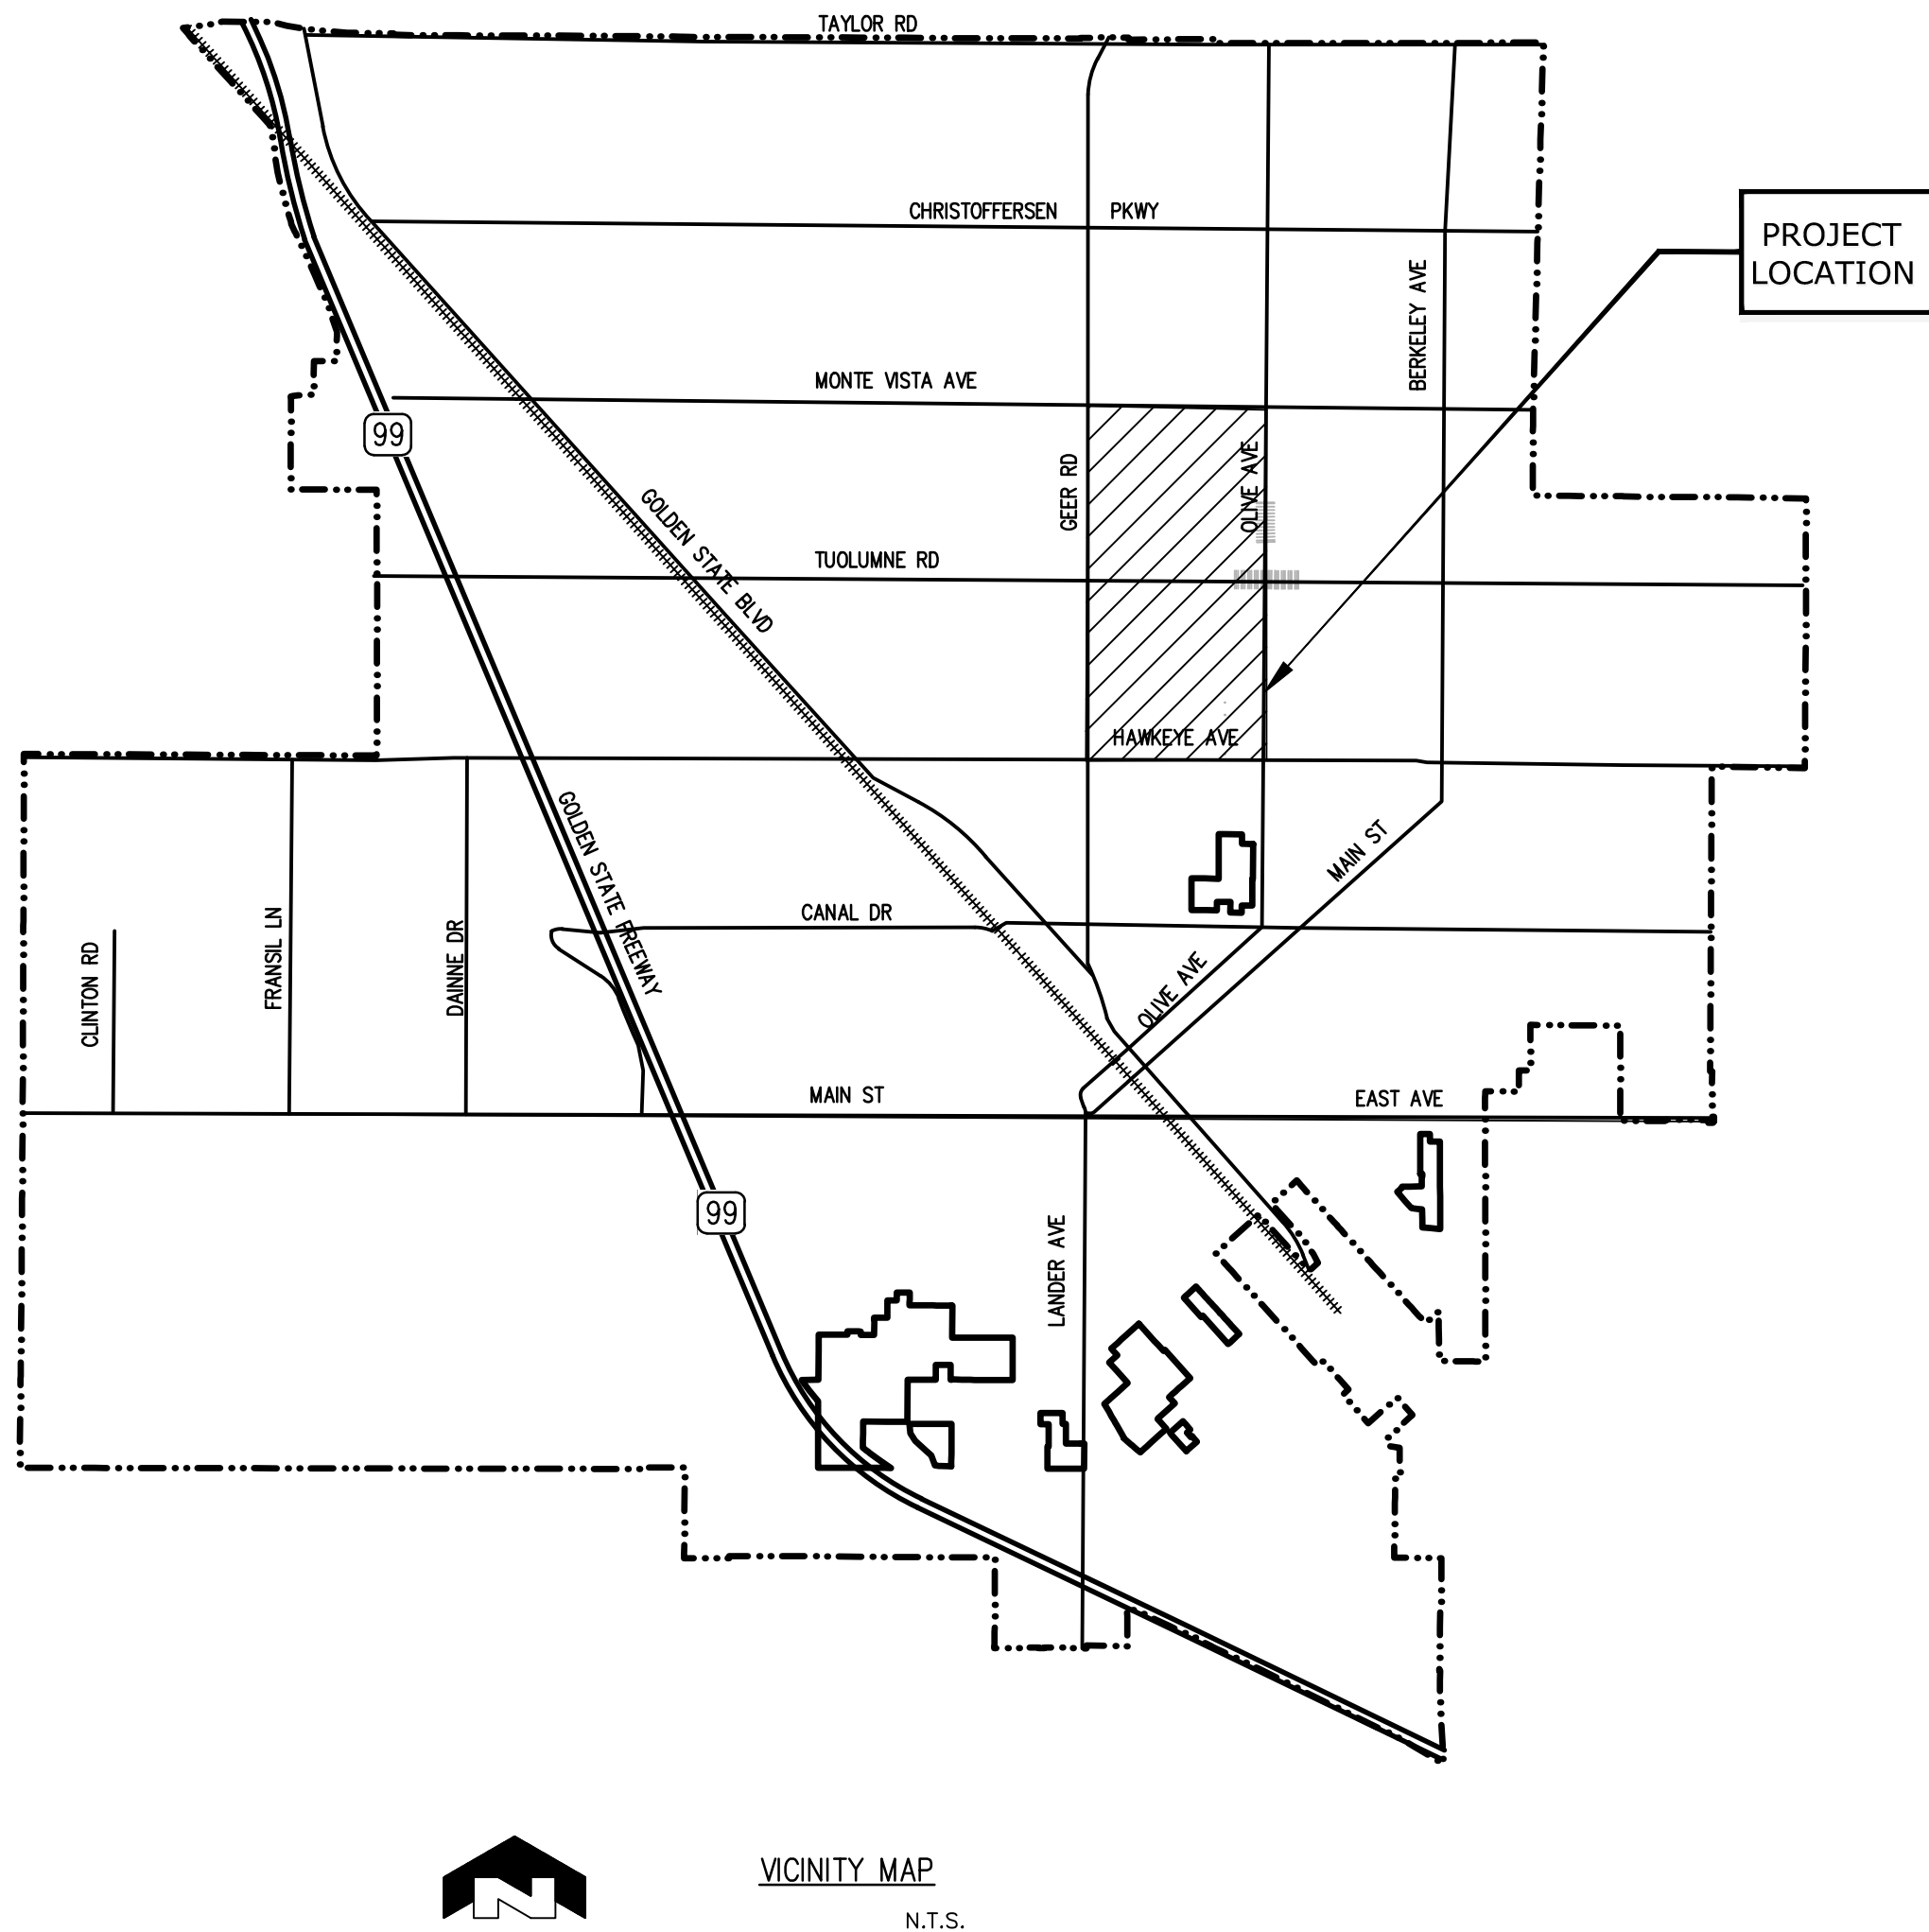

LOCATION MAP

NTS

SIGNING, STRIPING, AND LOOP REPLACEMENT GENERAL NOTES:

1. SIGNING, STRIPING, AND THE INSTALLATION THEREOF SHALL CONFORM TO CALTRANS STANDARD PLANS AND SPECIFICATIONS, DATED 2018, THE CALIFORNIA MANUAL ON UNIFORM TRAFFIC CONTROL DEVICES (CA MUTCD), DATED NOVEMBER 2014, THESE PLANS AND THE SPECIAL PROVISIONS.
2. ALL STRIPING DETAILS, PAVEMENT MARKINGS AND CROSSWALKS SHALL BE THERMOPLASTIC.
3. ALL STRIPING SHALL BE REMOVED PRIOR TO MICRO-SURFACING.
4. REMOVAL OF CONFLICTING STRIPING AND PAVEMENT LEGENDS SHALL BE BY GRINDING METHOD. STRIPING REMOVALS SHALL INCLUDE REMOVING RAISED PAVEMENT MARKERS.
5. INSTALL TWO-WAY BLUE REFLECTIVE MARKER AT EVERY FIRE HYDRANT.
6. CONTRACTOR SHALL TAKE CARE TO NOT DAMAGE LOOP DURING DEMO OF RAMPS. THIS SHALL INCLUDE HAND DIGGING IF NECESSARY.
7. SEE SHEET 23 OF 23 FOR DETAILS.

SHEET INDEX

SHEET NO.

- SHEET NO. 1
- SHEET NO. 2
- SHEET NO. 3
- SHEET NO. 4
- SHEET NO. 5
- SHEET NO. 6
- SHEET NO. 7
- SHEET NO. 8
- SHEET NO. 9
- SHEET NO. 10

DESCRIPTION

- TITLE SHEET
- TAMMI WAY & TORNELL WAY
- SHERRI WAY
- GREENBORO ST
- RIVIERA WAY
- RICE AVE
- ROCKFORD WAY
- NORTH DENAIR AVE
- NORTH HIGHLANDS AVE
- GLENHAVEN CT, LOCH LOMOND CT & STRATHAVEN CT
- NORTH AVE
- NORTH OLIVE AVE
- NORTH OLIVE AVE
- SIGNING AND STRIPING
- DETAIL SHEET

GENERAL NOTES


1. THE EXISTENCE AND LOCATION OF ANY UNDERGROUND UTILITY OR SUBSTRUCTURE SHOWN ON THESE PLANS WAS OBTAINED BY A SEARCH OF AVAILABLE RECORDS. NO CERTIFICATION IS MADE AS TO ACCURACY OR THOROUGHNESS OF THESE RECORDS. APPROVAL OF THESE PLANS BY THE CITY OF TURLOCK DOES NOT CONSTITUTE A REPRESENTATION AS TO THE ACCURACY OR COMPLETENESS OF LOCATION OF THE EXISTENCE OR NONEXISTENCE OF ANY UNDERGROUND UTILITY OR SUBSTRUCTURE WITHIN THE LIMITS OF THE PROJECT.
2. CONSTRUCTION CONTRACTOR AGREES THAT IN ACCORDANCE WITH GENERALLY ACCEPTED CONSTRUCTION PRACTICES, CONSTRUCTION CONTRACTOR WILL BE REQUIRED TO ASSUME SOLE AND COMPLETE RESPONSIBILITY FOR JOB SITE CONDITIONS DURING THE COURSE OF CONSTRUCTION OF THE PROJECT, INCLUDING SAFETY OF ALL PERSONS AND PROPERTY; THAT THIS REQUIREMENT SHALL BE MADE TO APPLY CONTINUOUSLY AND NOT TO BE LIMITED TO NORMAL WORKING HOURS, AND CONSTRUCTION CONTRACTOR FURTHER AGREES TO DEFEND, INDEMNIFY AND HOLD DESIGN PROFESSIONAL HARMLESS FROM ANY AND ALL LIABILITY, REAL OR ALLEGED, IN CONNECTION WITH THE PERFORMANCE OF WORK ON THIS PROJECT, EXCEPTING LIABILITY ARISING FROM THE SOLE NEGLIGENCE OF DESIGN PROFESSIONAL.
3. THE CONTRACTOR SHALL PROVIDE CONSTRUCTION SURVEY IF DEEMED NECESSARY, AND THE COST SHALL BE INCLUDED IN OTHER ITEM OF WORK.
4. CONTRACTOR SHALL PROTECT ALL MANHOLES AND VALVES IN PLACES UNLESS OTHERWISE NOTED

ABBREVIATIONS


AB	AGGREGATE BASE
AC	ASPHALT CONCRETE
AP	ANGLE POINT
AV	AIR VAC
BC	BEGIN CURVE
BCR	BEGIN CURB RETURN
BEG.	BEGIN
BO	BLOWOFF
BVC	BEGIN VERTICAL CURVE
BW	BACK OF WALK
BX	BOTTOM OF X
C&G	CURB AND GUTTER
CAB	CRUSHED AGGREGATE BASE
CB	CATCH BASIN
C/CL	CENTERLINE
CF	CURB FACE
CIR	COLD IN-PLACE RECYCLE
CLF	CHAIN LINK FENCE
CLR	CLEAR
CONC	CONCRETE
CONST.	CONSTRUCTION
CPC	CALIFORNIA PLUMBING CODE
DI	DUCTILE IRON
DWY	DRIVEWAY
DWG	DRAWING
E	EAST
EC	END CURVE
ECR	END CURB RETURN
EG	EDGE OF GUTTER
E.J.	EXPANSION JOINT
ELEV	ELEVATION
EOP/EP	EDGE OF PAVEMENT
EVC	END VERTICAL CURVE
EX./EXIST.	EXISTING
FDR	FULL DEPTH RECLAMATION
FG	FINISHED GRADE
FH	FIRE HYDRANT
FL	FLOWLINE
FS	FINISHED SURFACE
GB	GRADE BREAK
GI	GALVANIZED IRON
GL	GUTTER LIP
GSRD	GROSS SOLIDS REMOVAL DEVICE
HMA	HOT MIX ASPHALT
HTF	HIGH TENSILE FIBER
INT.	INTERSECTION
INV	INVERT
L	LENGTH
LF	LINEAR FEET
LIP	LIP OF GUTTER
LQL	LAYOUT LINE
LT	LEFT
MAX	MAXIMUM
MH	MANHOLE
MIN	MINIMUM
N	NORTH
N.I.C.	NOT IN CONTRACT
N/LY	NORTHERLY
NO	NUMBER
NTS	NOT TO SCALE
O.C.	ON CENTER
OG	ORIGINAL GROUND
OH	OVERHEAD
PI	POINT OF INTERSECTION
PCC	PORTLAND CEMENT CONCRETE
PG&E	PACIFIC GAS AND ELECTRIC
PMB	PROCESSED MISCELLANEOUS BASE
P.O.C.	POINT OF CONNECTION
PP	POWER POLE
PRC	POINT OF REVERSE CURVE
PROP.	PROPOSED
PRVC	POINT OF REVERSE VERTICAL CURVE
PT	POINT
PVC	POLYVINYL CHLORIDE
PVMT.	PAVEMENT
R	RATE, RADIUS
R.C.	RELATIVE COMPACTION
RCP	REINFORCED CONCRETE PIPE
REQ'D	REQUIRED
RSP	ROCK SLOPE PROTECTION
RT	RIGHT
R/W	RIGHT-OF-WAY
S	SLOPE
S'LY	SOUTHERLY
SCE	SOUTHERN CALIFORNIA EDISON
SCH	SCHEDULE
SDMH	STORM DRAIN MANHOLE
SDWK	SIDEWALK
ST	STREET
STA	STATION
STD	STANDARD
ST.CR.	STRAIGHT GRADE
TC	TOP OF CURB
TELE	TELEPHONE
TP	TOP OF BERM
TG	TOP OF GRATE
TOP	TOP OF PLATFORM
TR	TOP OF RAIL
TW	TOP OF WALL
TX	TOP OF X
TYP	TYPICAL
V	DEPTH
VAR	VARIES
VCP	VITRIFIED CLAY PIPE
W	WIDTH, WEST
WM	WATER METER

CAPITAL PROJECT 20-003
NORTHEAST QUADRANT ROAD
REHABILITATION
AT VARIOUS LOCATIONS

PLANS PREPARED BY:
WILDAN Engineering
2401 EAST KATELINA, SUITE 300
ANAHEIM, CALIFORNIA 92806
(714) 978-1820
UNDER THE SUPERVISION OF:
Throne Peter
THRONE PETER, RCE No. 81888

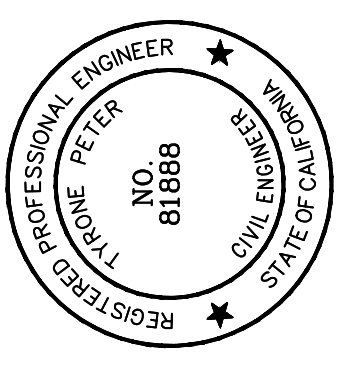

U:\109753 - TURLOCK NE QUADRANT ROAD REHAB\900 PS&E\901 PLANS\109753-PL-01-SHERRI WAY.DWG 7/23/2020 12:26:37 PM

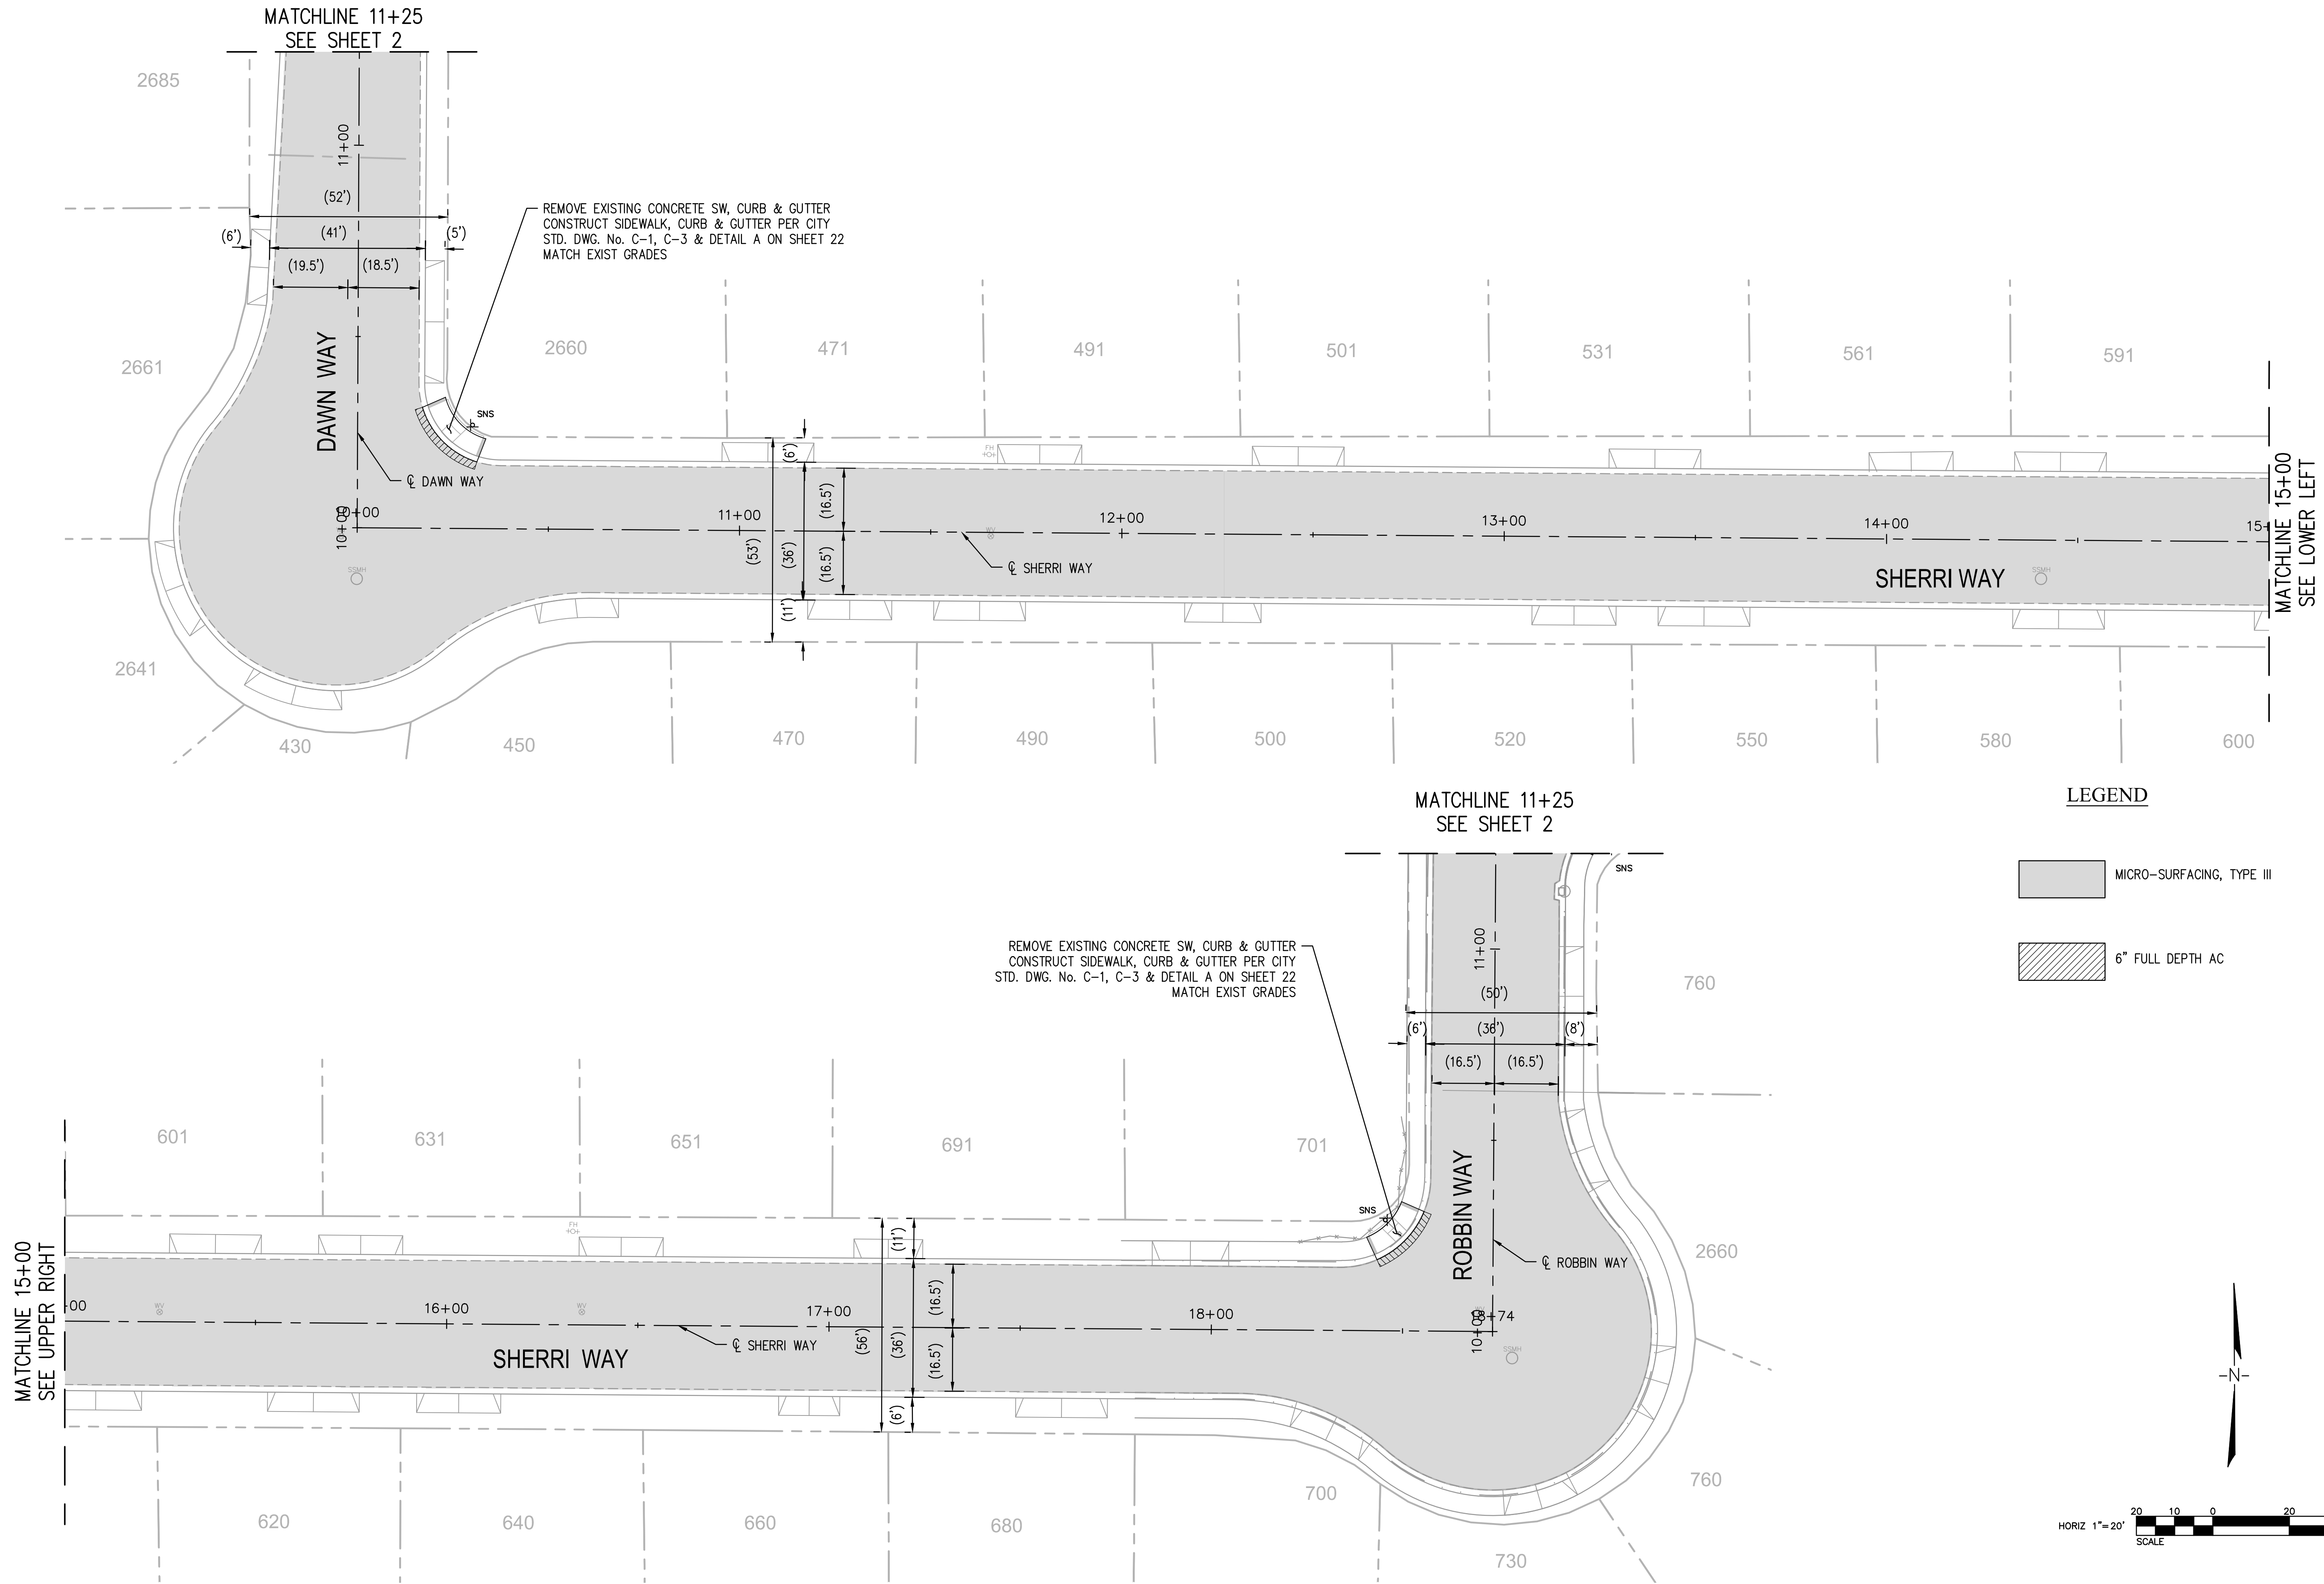



LEGEND

- MICRO-SURFACING, TYPE III
- 6" FULL DEPTH AC

REVISIONS	
NO.	DESCRIPTION

CAPITAL PROJECT 20-003
NORTHEAST QUADRANT ROAD
REHABILITATION
AT VARIOUS LOCATIONS

PLANS PREPARED BY:
WILDAN Engineering
2401 EAST KATELINA AVE., SUITE 300
ANAHEIM, CALIFORNIA 92806
(714) 978-8200
UNDER THE SUPERVISION OF:
Throne Peter
TYRONE PETER, RCE No. 81888
7/23/20
DATE

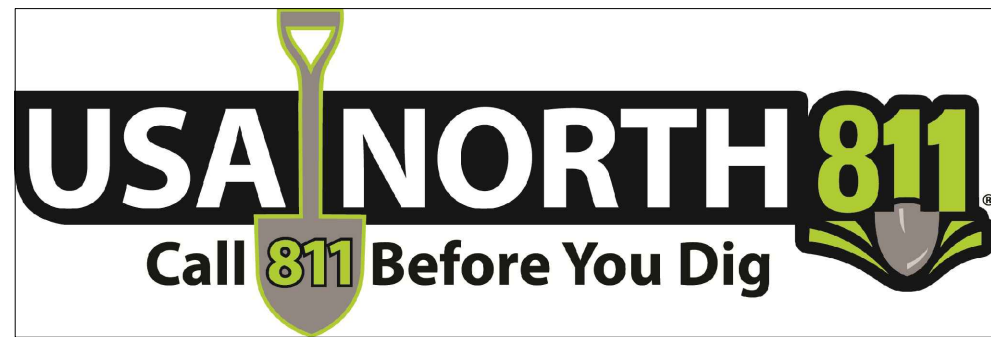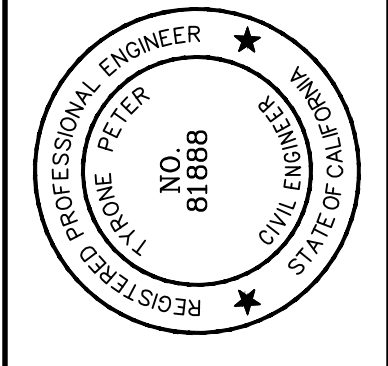

NOTE:
ALL REFERENCES AND WRITTEN
DIMENSION SHALL SUPERCEDE
ALL SCALED DISTANCES AND
SHALL BE VERIFIED IN THE FIELD.
ANY DISCREPANCY SHALL BE
BROUGHT TO THE ATTENTION OF
THE ENGINEER PRIOR TO THE
COMMENCEMENT OF WORK

NATHAN B. BRAY, P.E.
INTERIM DEVELOPMENT SERVICES
DIRECTOR/ CITY ENGINEER
DATE: _____



CITY OF TURLOCK
DEVELOPMENT SERVICES
ENGINEERING DIVISION
156 S. BROADWAY, STE 150
(209) 668-5520


ROAD REHABILITATION
CAPITAL PROJECT 20-003
NORTHEAST QUADRANT ROAD REHABILITATION
AT VARIOUS LOCATIONS
SHERRI WAY
DAWN WAY TO ROBBIN WAY

VERIFY SCALE
BAR IS 1" ON
ORIGINAL DRAWING
1/4" 3/4"
0" 1"
1/2"
IF NOT ONE INCH ON
THIS SHEET, ADJUST
SCALES ACCORDINGLY


DRAWN BY: BR, DJ
REV. BY:
CH. BY: TP
DATE: 7/23/2020
SCALE: 1"=20'

SHEET
3
OF 23

U:\109753 - TURLOCK NE QUADRANT ROAD REHAB\900 PS&E\901 PLANS\109753-PL-01-GREENBORO.DWG 7/29/2020 12:27:08 PM

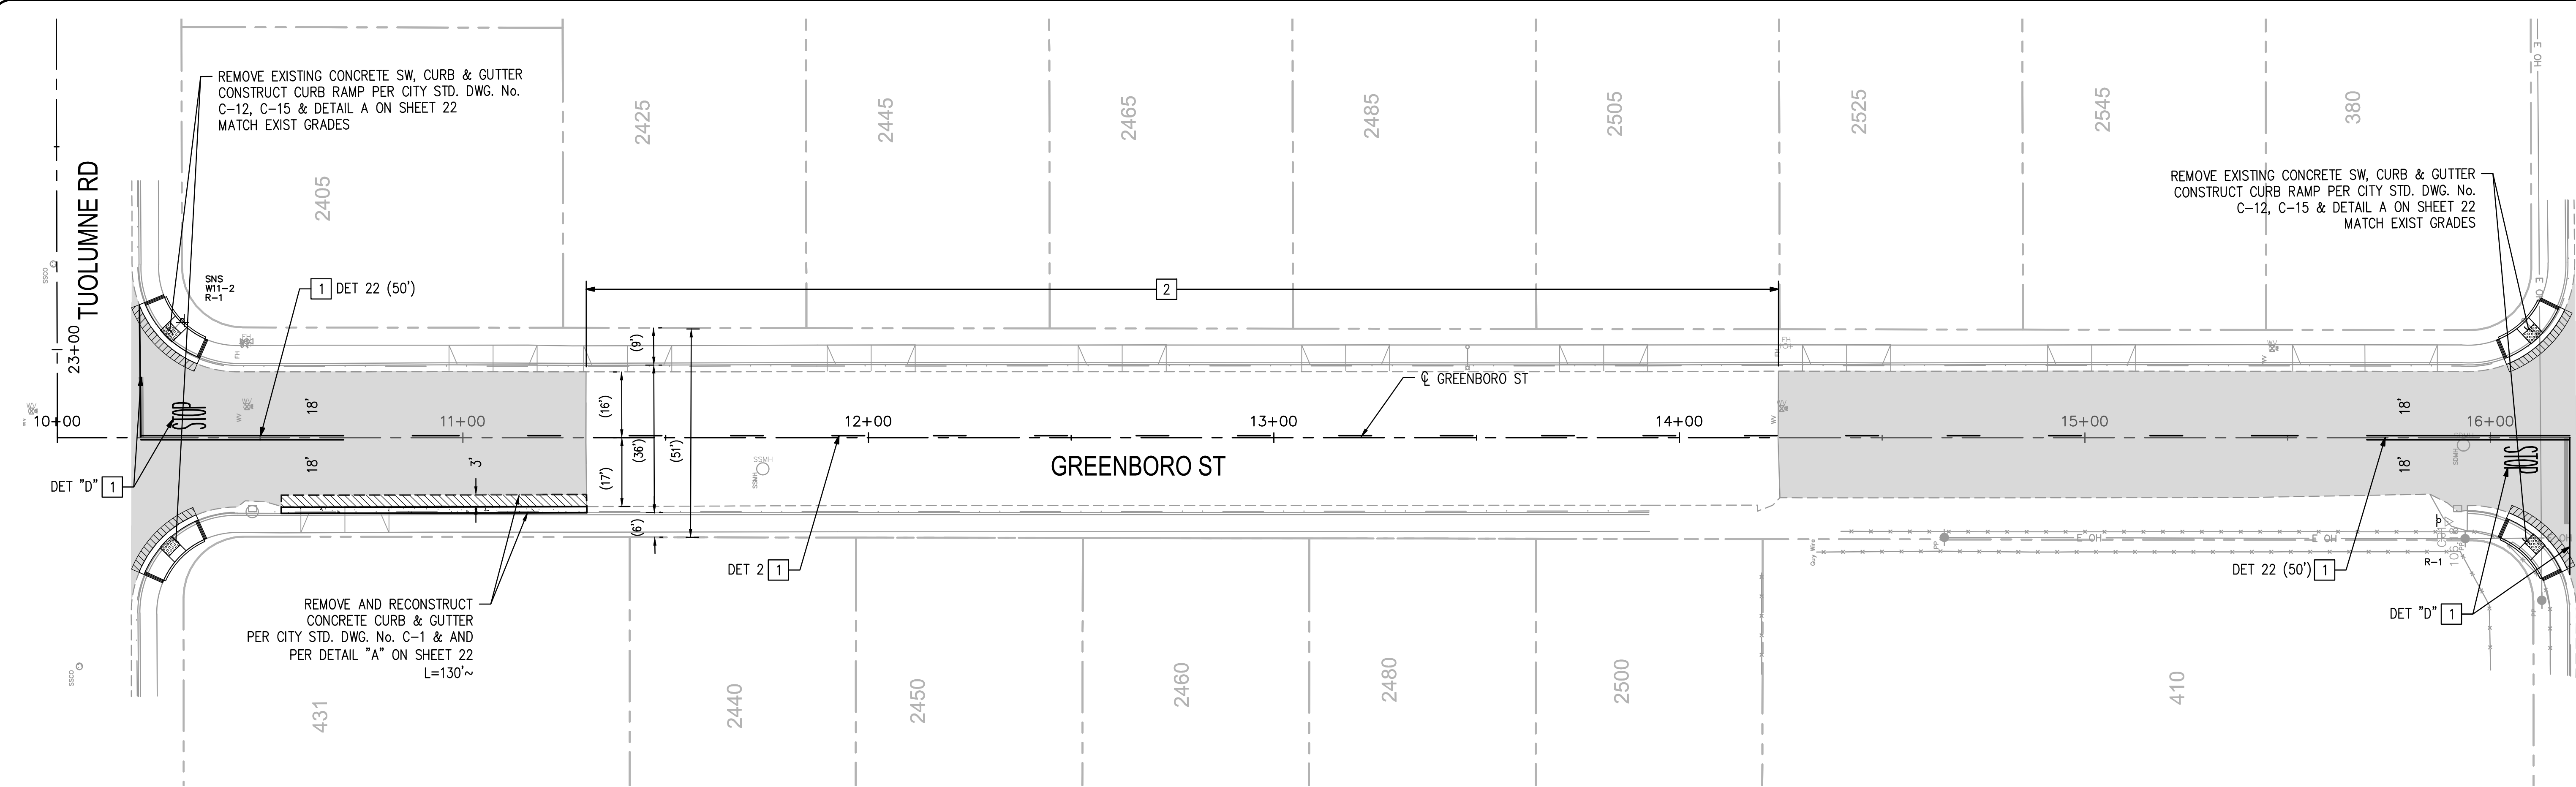


LEGEND

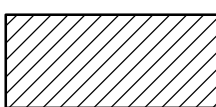-  MICRO-SURFACING, TYPE III
-  PCC
-  6" FULL DEPTH AC

SIGNING AND STRIPING CONSTRUCTION NOTES

1. INSTALL STRIPING DETAIL AND/OR PAVEMENT MARKING AS SHOWN.
2. REMOVE CONFLICTING STRIPING OR PAVEMENT LEGEND.
3. INSTALL WHITE CONTINENTAL HIGH VISIBILITY CROSSWALK WITH 24" BARS AND 24" GAPS. CROSSWALK SHALL BE 10' IN WIDTH, UNLESS OTHERWISE INDICATED.
4. INSTALL SIGN AND POST AS NOTED.

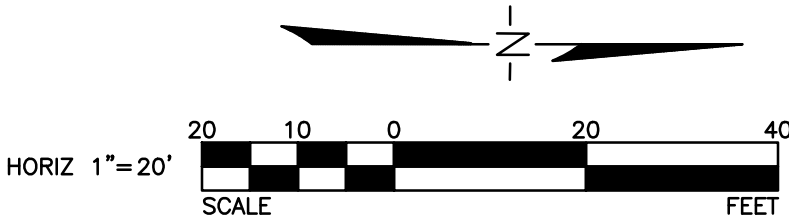


NOTE:
ALL REFERENCES AND WRITTEN
DIMENSION SHALL SUPERCEDE
ALL SCALED DISTANCES AND
SHALL BE VERIFIED IN THE FIELD.
ANY DISCREPANCY SHALL BE
BROUGHT TO THE ATTENTION OF
THE ENGINEER PRIOR TO THE
COMMENCEMENT OF WORK

NATHAN B. BRAY, P.E.
INTERIM DEVELOPMENT SERVICES
DIRECTOR/ CITY ENGINEER
DATE: _____



CITY OF TURLOCK
DEVELOPMENT SERVICES
ENGINEERING DIVISION
156 S. BROADWAY, STE 150
(209) 668-5520

ROAD REHABILITATION
CAPITAL PROJECT 20-003
NORTHEAST QUADRANT ROAD REHABILITATION
AT VARIOUS LOCATIONS
GREENBORO ST
TUOLUMNE RD TO MINNESOTA AVE

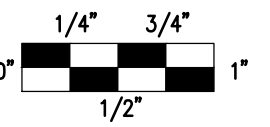VERIFY SCALE
BAR IS 1" ON
ORIGINAL DRAWING

IF NOT ONE INCH ON
THIS SHEET, ADJUST
SCALES ACCORDINGLY


DRAWN BY: BR, DJ
REV. BY:
CH. BY: TP
DATE: 7/23/2020
SCALE: 1"=20'

SHEET
4
OF 23

CAPITAL PROJECT 20-003
NORTHEAST QUADRANT ROAD
REHABILITATION
AT VARIOUS LOCATIONS

PLANS PREPARED BY:
WILDAN Engineering
2401 EAST KATELLA AVE, SUITE 300
ANAHEIM, CALIFORNIA 92806
(714) 978-8200
UNDER THE SUPERVISION OF:


TYRONE PETER, RCE NO. 81888

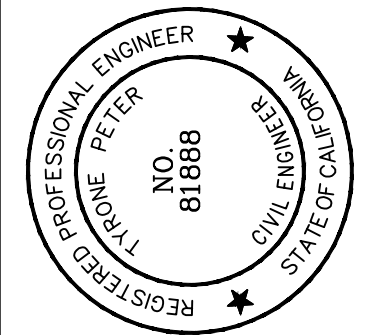

REVISIONS	
NO.	DESCRIPTION

NO.	DATE

U:\10753 - TURLOCK NE QUADRANT ROAD REHAB\900 PS&E\901 PLANS\10753-PL-01-TUOLUMNE RIVERA.DWG 7/23/2020 12:27:28 PM

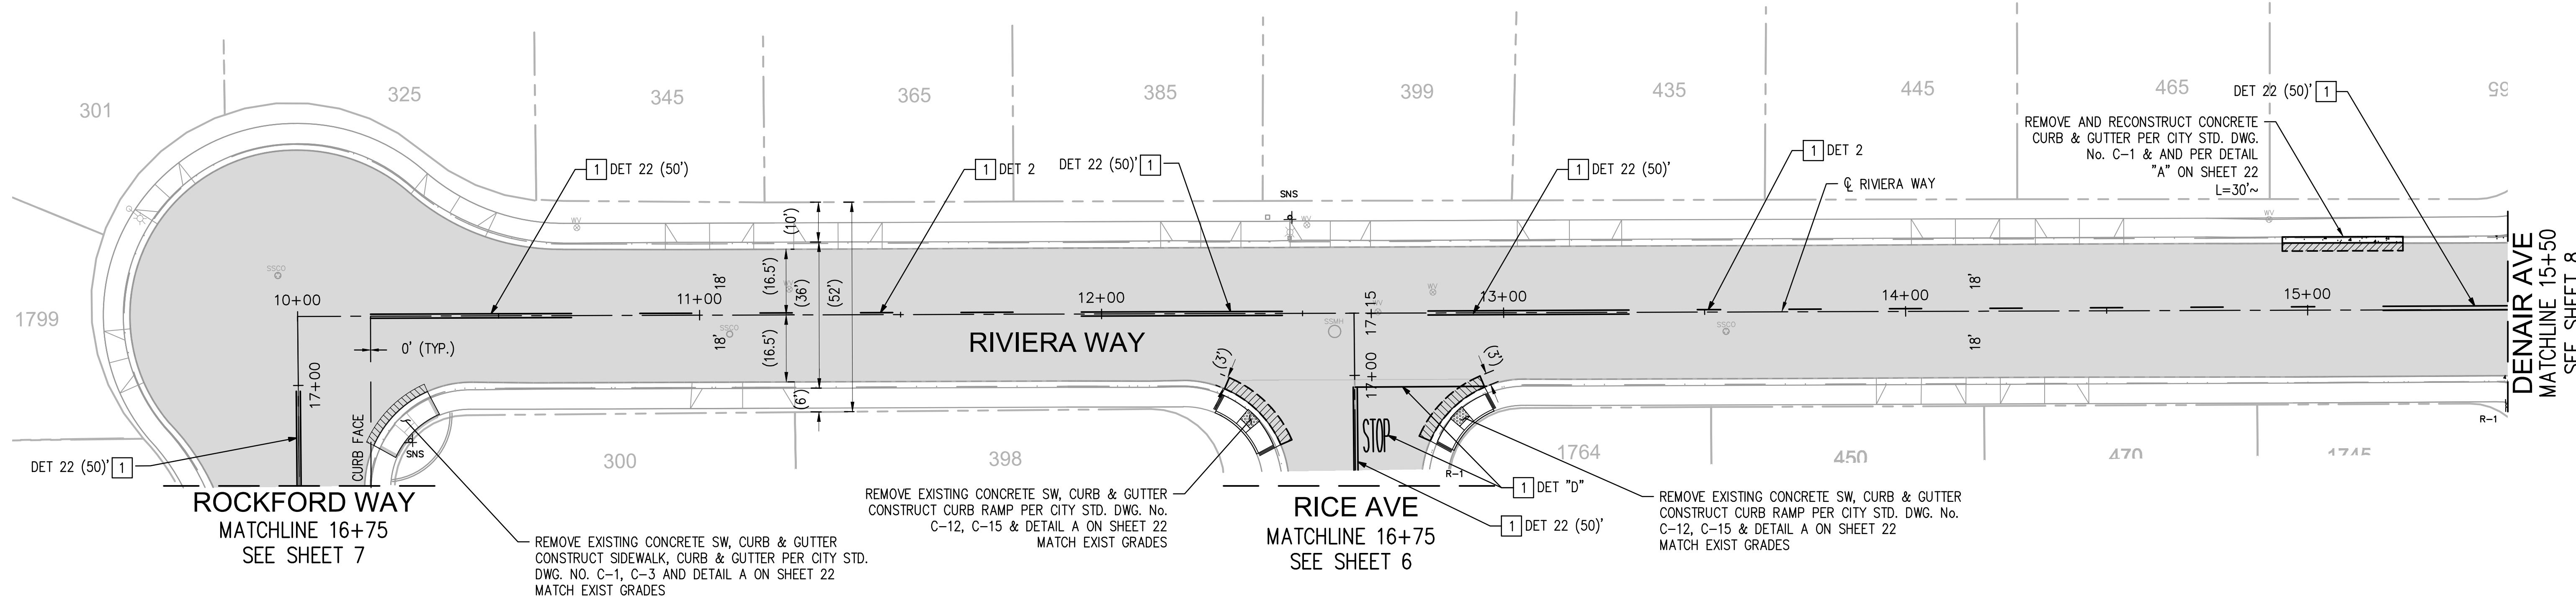


LEGEND

- MICRO-SURFACING, TYPE III
- PCC
- 6" FULL DEPTH AC

SIGNING AND STRIPING CONSTRUCTION NOTES

- INSTALL STRIPING DETAIL AND/OR PAVEMENT MARKING AS SHOWN.
- REMOVE CONFLICTING STRIPING OR PAVEMENT LEGEND.
- INSTALL WHITE CONTINENTAL HIGH VISIBILITY CROSSWALK WITH 24" BARS AND 24" GAPS. CROSSWALK SHALL BE 10' IN WIDTH, UNLESS OTHERWISE INDICATED.
- INSTALL SIGN AND POST AS NOTED.

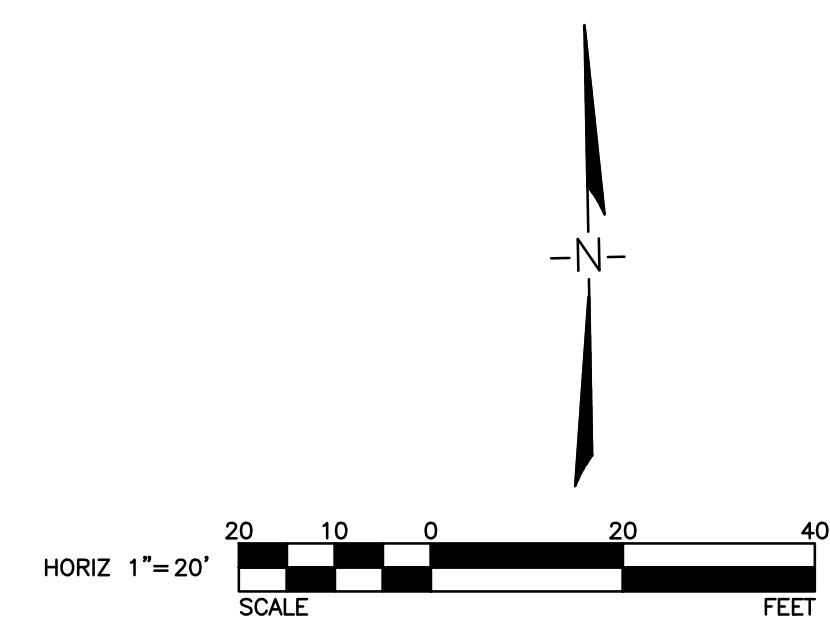

NOTE:
ALL REFERENCES AND WRITTEN
DIMENSION SHALL SUPERCEDE
ALL SCALED DISTANCES AND
SHALL BE VERIFIED IN THE FIELD.
ANY DISCREPANCY SHALL BE
BROUGHT TO THE ATTENTION OF
THE ENGINEER PRIOR TO THE
COMMENCEMENT OF WORK

NATHAN B. BRAY, P.E.
INTERIM DEVELOPMENT SERVICES
DIRECTOR/ CITY ENGINEER
DATE: _____



CITY OF TURLOCK
DEVELOPMENT SERVICES
ENGINEERING DIVISION
156 S. BROADWAY, STE 150
(209) 668-5520

EXHIBIT
CAPITAL PROJECT 20-003
NORTHEAST QUADRANT ROAD REHABILITATION
AT VARIOUS LOCATIONS
RIVIERA WAY
ROCKFORD WAY TO DENAIR AVE

VERIFY SCALE
BAR IS 1" ON
ORIGINAL DRAWING
1/4" 3/4"
0" 1/2" 1"
IF NOT ONE INCH ON
THIS SHEET, ADJUST
SCALES ACCORDINGLY


DRAWN BY: BR, DJ
REV. BY:
CH. BY: TP
DATE: 7/23/2020
SCALE: 1"=20'

SHEET
5
OF 23

REVISIONS	
NO.	DESCRIPTION

CAPITAL PROJECT 20-003
NORTHEAST QUADRANT ROAD
REHABILITATION
AT VARIOUS LOCATIONS

PLANS PREPARED BY:
WILDAN Engineering
2401 EAST KATELINA AVE, SUITE 300
ANAHEIM, CALIFORNIA 92806
(714) 978-8200
UNDER THE SUPERVISION OF:
Throne Peter
TYRONE PETER, RCE NO. 81888
7/23/20
DATE

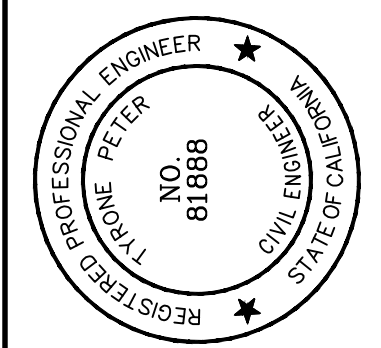

U:\109753 - TURLOCK NE QUADRANT ROAD REHAB\900 PS&E\901 PLANS\109753-PL-01-RICE.DWG 7/29/2020 12:27:54 PM



NOTE:
ALL REFERENCES AND WRITTEN
DIMENSION SHALL SUPERCEDE
ALL SCALED DISTANCES AND
SHALL BE VERIFIED IN THE FIELD.
ANY DISCREPANCY SHALL BE
BROUGHT TO THE ATTENTION OF
THE ENGINEER PRIOR TO THE
COMMENCEMENT OF WORK

NATHAN B. BRAY, P.E.
INTERIM DEVELOPMENT SERVICES
DIRECTOR/ CITY ENGINEER
DATE: _____




CITY OF TURLOCK
DEVELOPMENT SERVICES
ENGINEERING DIVISION
156 S. BROADWAY, STE 150
(209) 668-5520

ROAD REHABILITATION
CAPITAL PROJECT 20-003
NORTHEAST QUADRANT ROAD REHABILITATION
AT VARIOUS LOCATIONS
RICE AVE
HAWKEYE AVE TO RIVIERA WAY

VERIFY SCALE
BAR IS 1" ON
ORIGINAL DRAWING
0" 1/4" 3/4" 1"
1/2"
IF NOT ONE INCH ON
THIS SHEET, ADJUST
SCALES ACCORDINGLY

DRAWN BY: BR, DJ
REV. BY:
CH. BY: TP
DATE: 7/23/2020
SCALE: 1"=20'

SHEET
6
OF 23

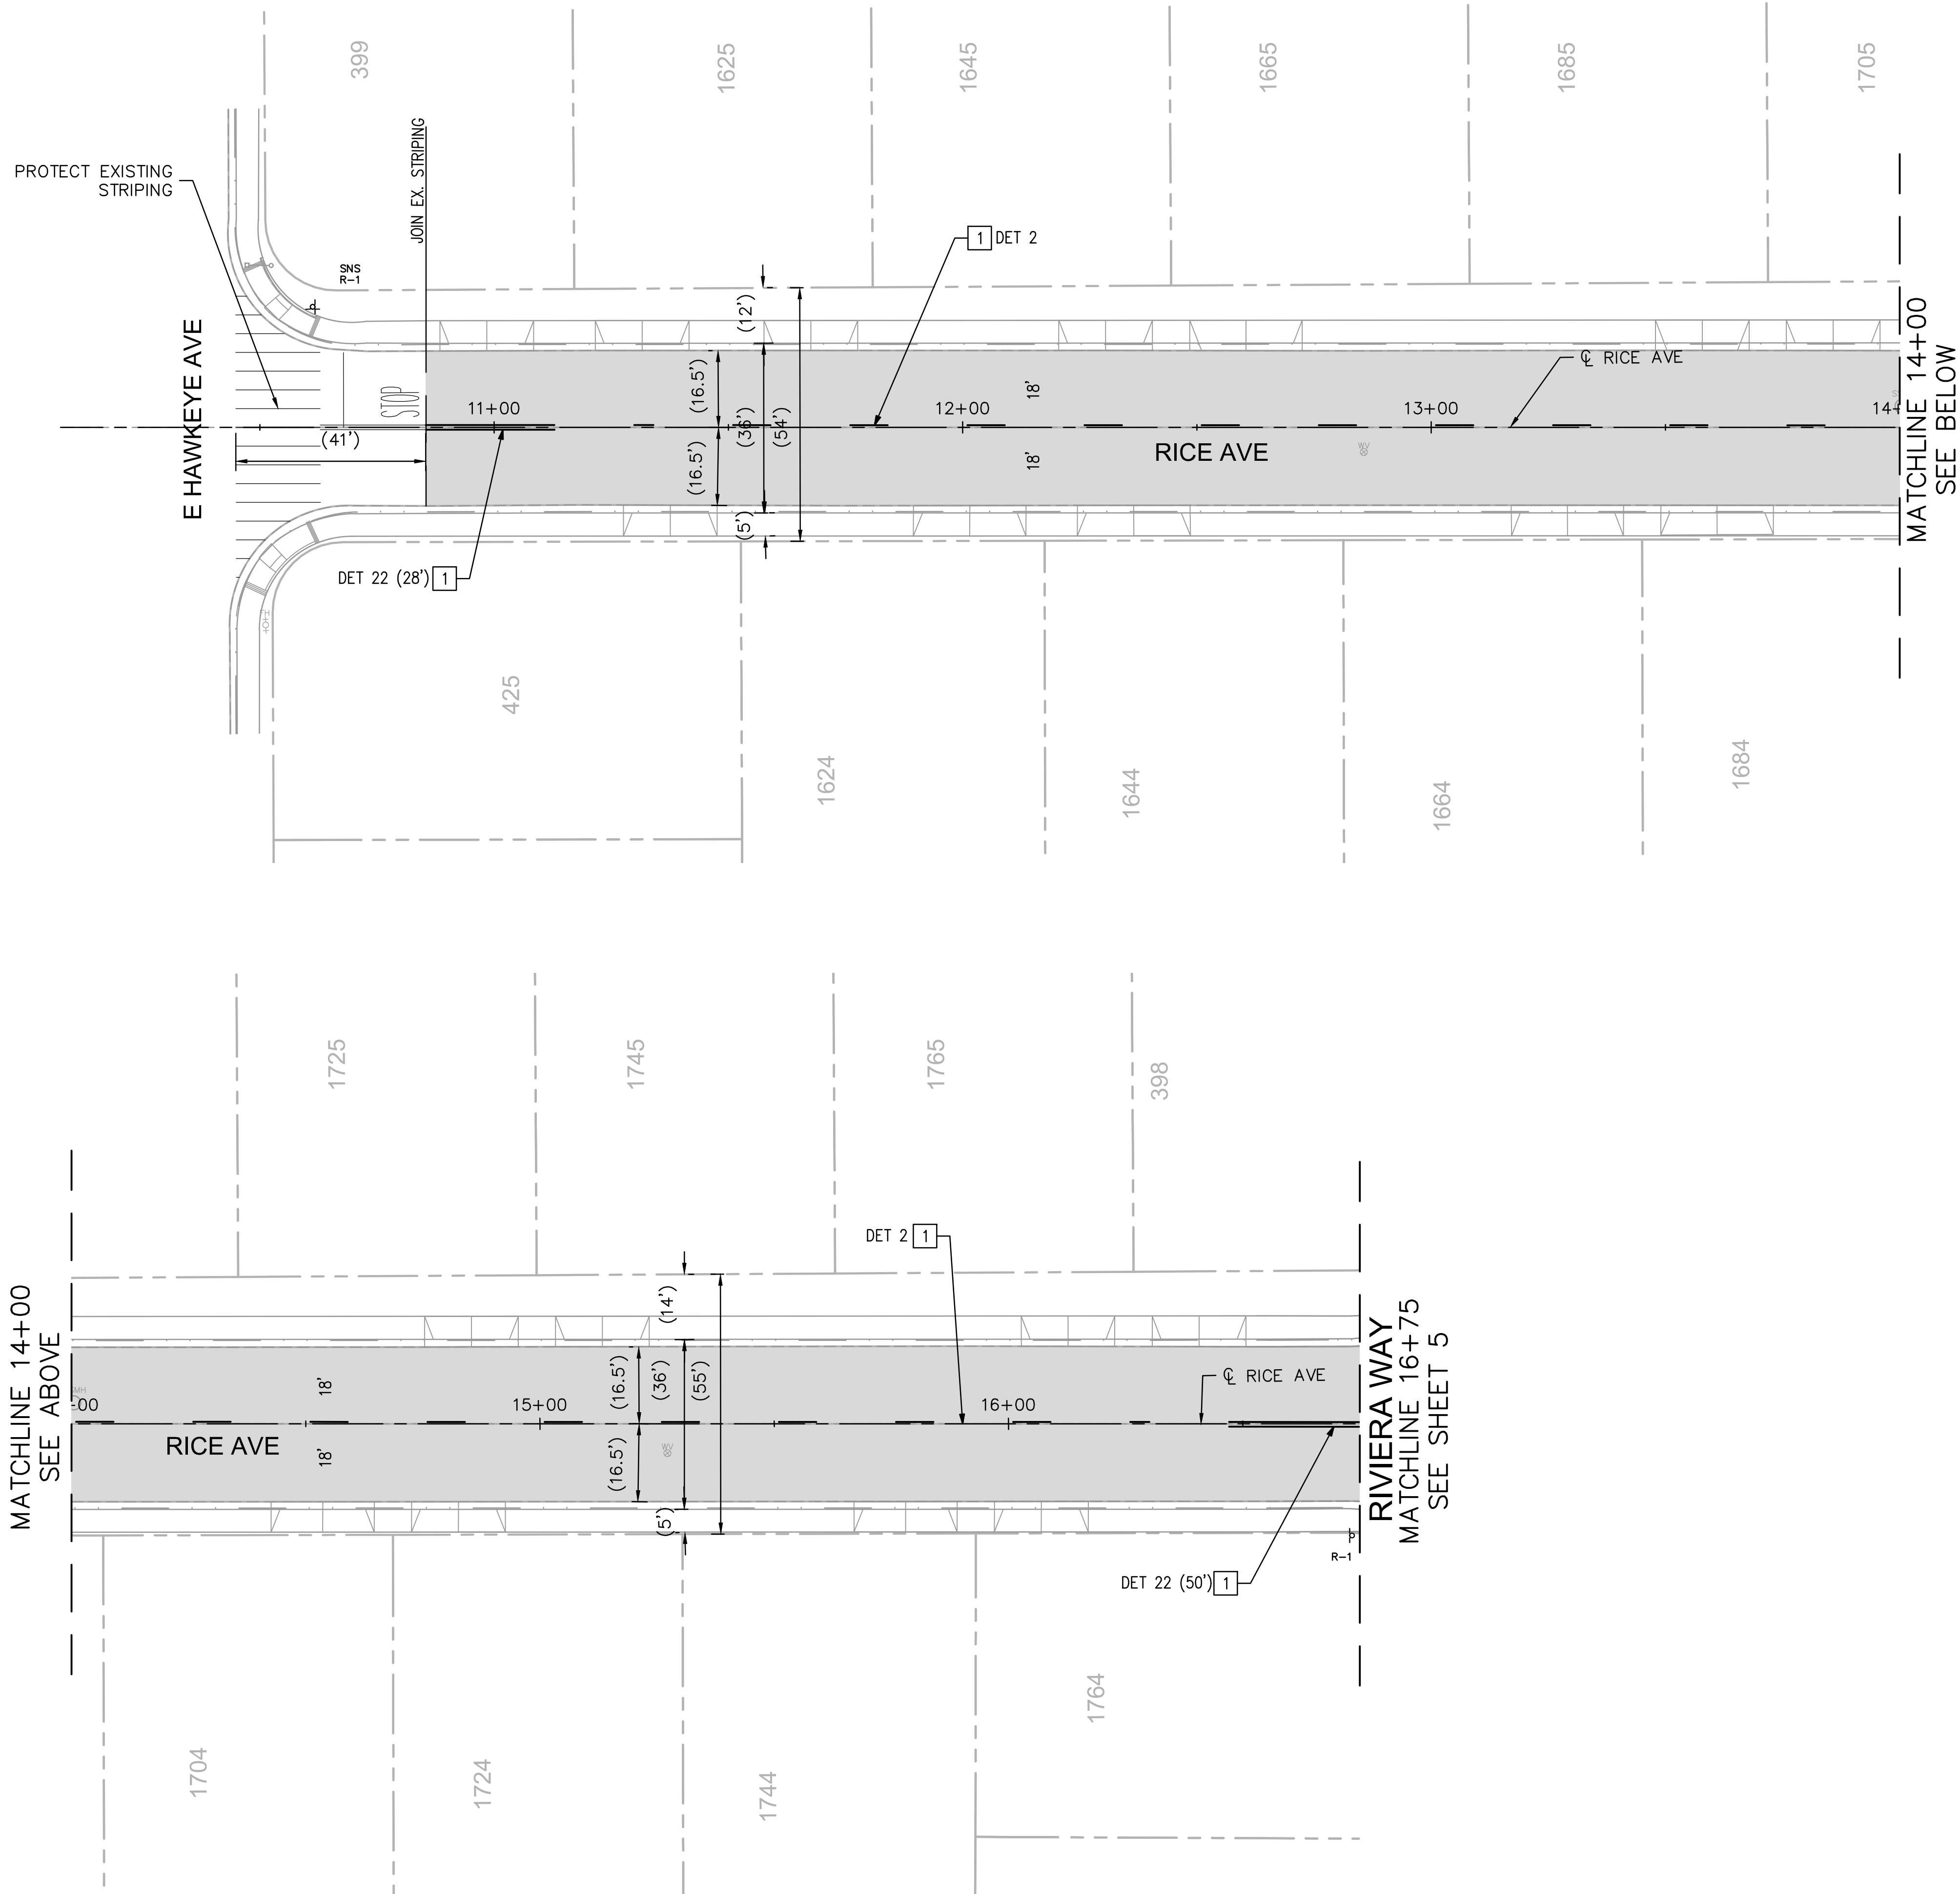


LEGEND


MICRO-SURFACING, TYPE III

SIGNING AND STRIPING CONSTRUCTION NOTES

- 1 INSTALL STRIPING DETAIL AND/OR PAVEMENT MARKING AS SHOWN.
- 2 REMOVE CONFLICTING STRIPING OR PAVEMENT LEGEND.
- 3 INSTALL WHITE CONTINENTAL HIGH VISIBILITY CROSSWALK WITH 24" BARS AND 24" GAPS. CROSSWALK SHALL BE 10' IN WIDTH, UNLESS OTHERWISE INDICATED.
- 4 INSTALL SIGN AND POST AS NOTED.

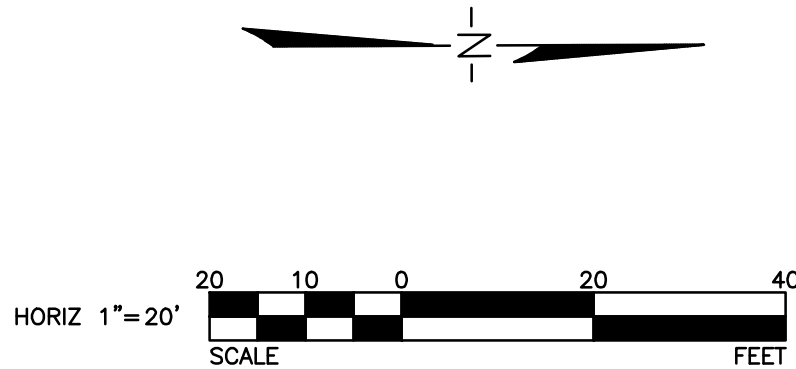

PLANS PREPARED BY:
WILDAN Engineering
2401 EAST KATELINA AVE, SUITE 300
ANAHEIM, CALIFORNIA 92806
(714) 978-8200
UNDER THE SUPERVISION OF:
Throne Peter
TYRONE PETER, RCE No. 81888 DATE: 7/23/20

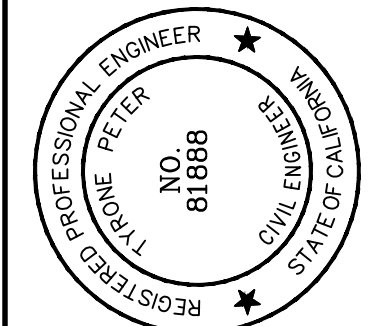


CAPITAL PROJECT 20-003
NORTHEAST QUADRANT ROAD
REHABILITATION
AT VARIOUS LOCATIONS

REVISIONS

NO.	DESCRIPTION	DATE

U:\109753 - TURLOCK NE QUADRANT ROAD REHAB\900 PS&E\901 PLANS\109753-PL-01--ROCKFORD.DWG 7/29/2020 12:28:27 PM

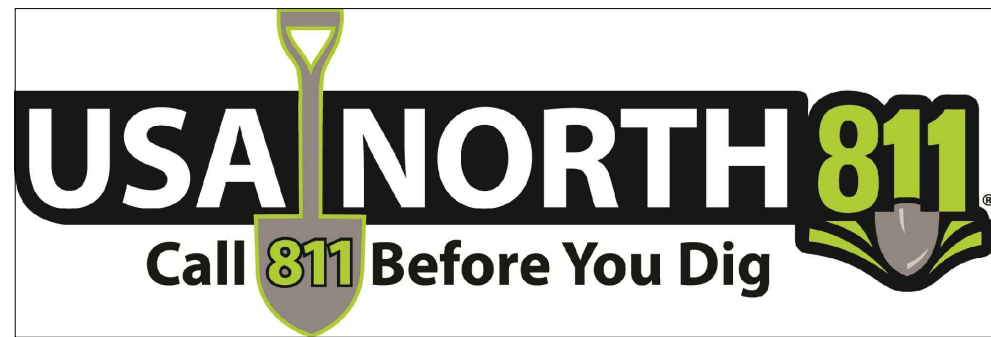

NOTE:
ALL REFERENCES AND WRITTEN
DIMENSION SHALL SUPERCEDE
ALL SCALED DISTANCES AND
SHALL BE VERIFIED IN THE FIELD.
ANY DISCREPANCY SHALL BE
BROUGHT TO THE ATTENTION OF
THE ENGINEER PRIOR TO THE
COMMENCEMENT OF WORK

NATHAN B. BRAY, P.E.
INTERIM DEVELOPMENT SERVICES
DIRECTOR/ CITY ENGINEER
DATE: _____





CITY OF TURLOCK
DEVELOPMENT SERVICES
ENGINEERING DIVISION
156 S. BROADWAY, STE 150
(209) 668-5520

ROAD REHABILITATION
CAPITAL PROJECT 20-003
NORTHEAST QUADRANT ROAD REHABILITATION
AT VARIOUS LOCATIONS
ROCKFORD WAY
HAWKEYE AVE TO RIVIERA WAY

VERIFY SCALE
BAR IS 1" ON
ORIGINAL DRAWING
0" 1/4" 3/4" 1"
1/2"
IF NOT ONE INCH ON
THIS SHEET, ADJUST
SCALES ACCORDINGLY

DRAWN BY: BR, DJ
REV. BY:
CH. BY: TP
DATE: 7/23/2020
SCALE: 1"=20'

SHEET
7
OF 23

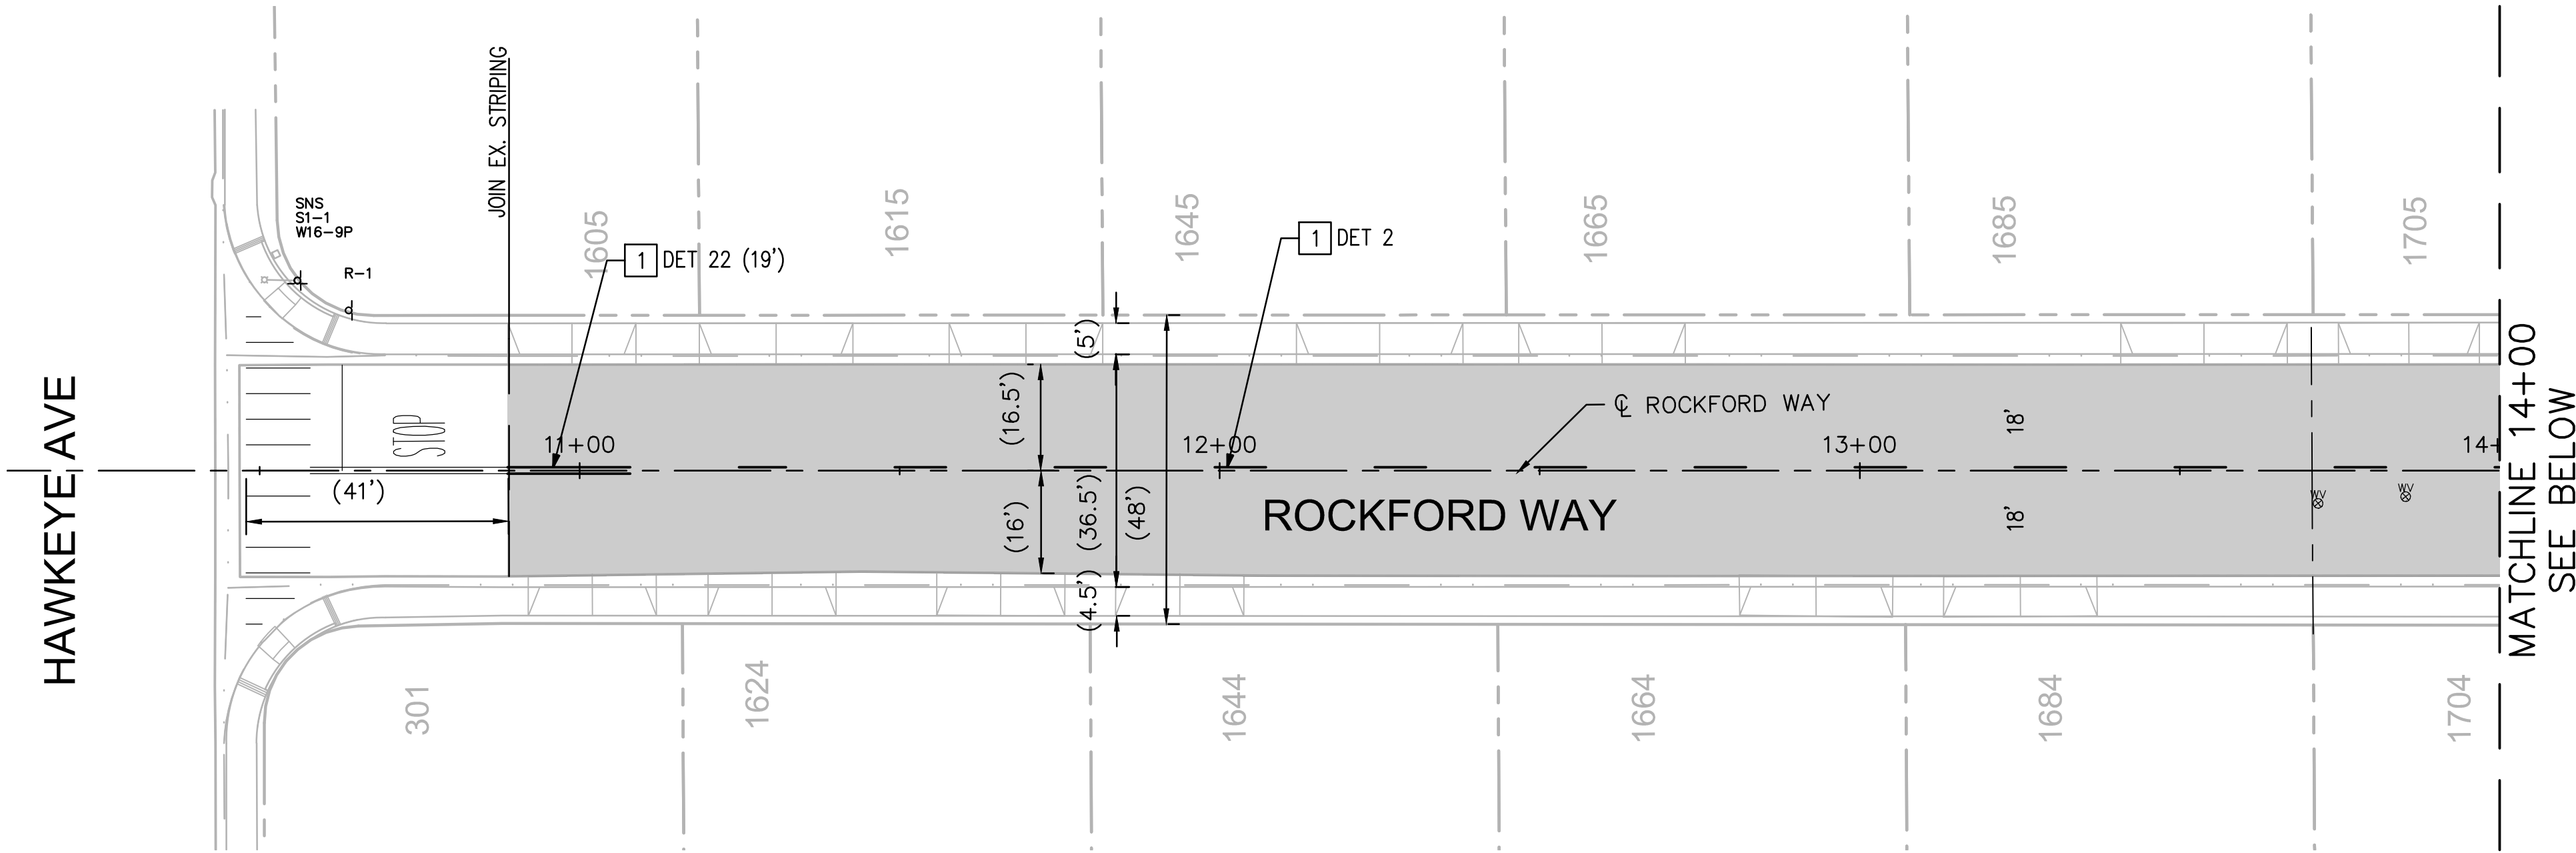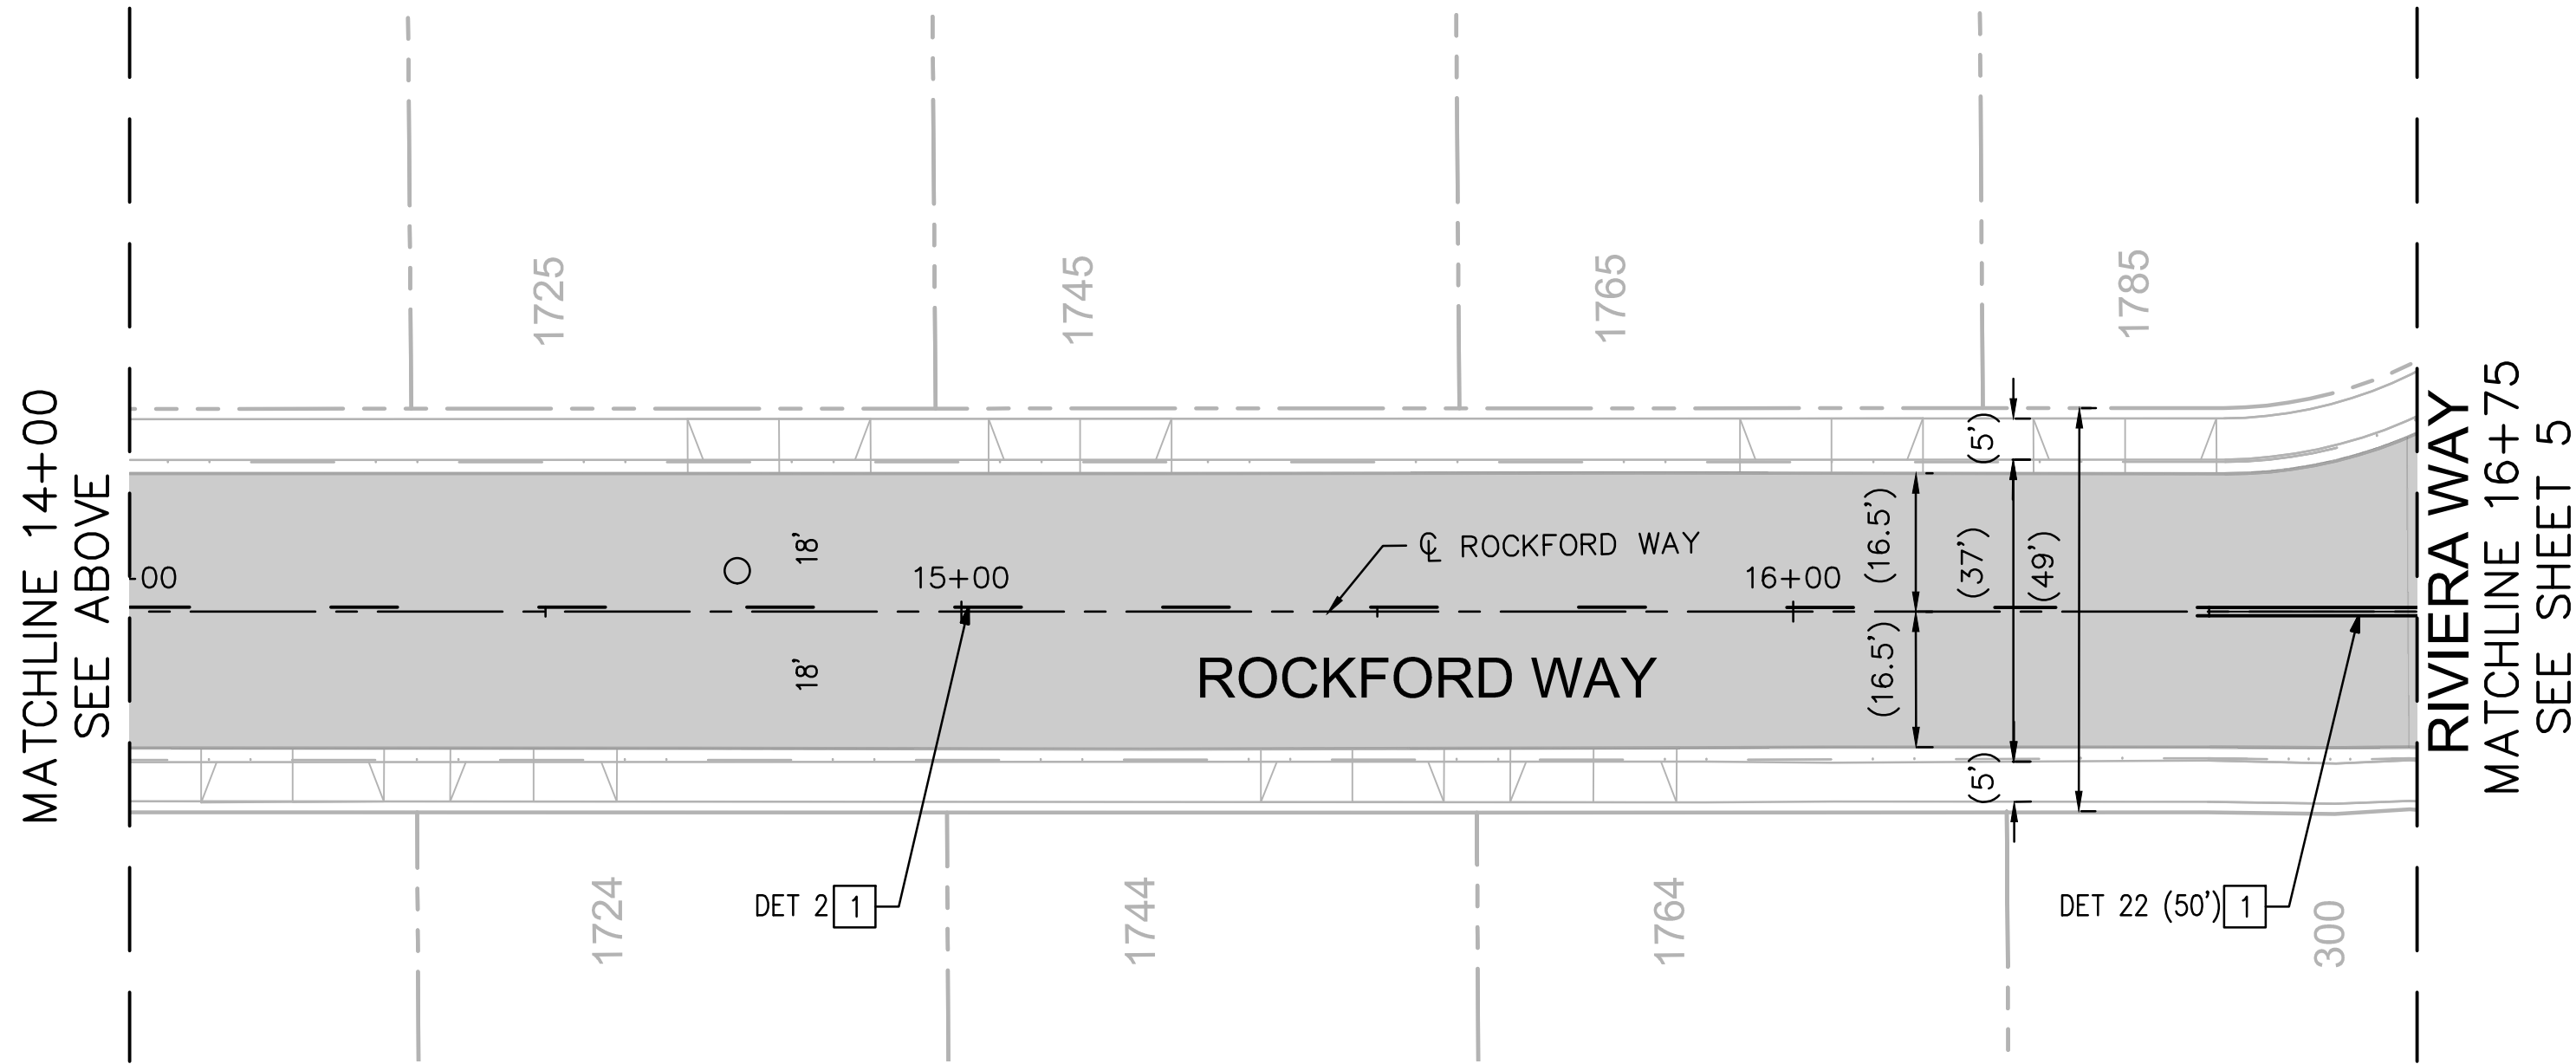


LEGEND

MICRO-SURFACING, TYPE III

SIGNING AND STRIPING CONSTRUCTION NOTES

1. INSTALL STRIPING DETAIL AND/OR PAVEMENT MARKING AS SHOWN.
2. REMOVE CONFLICTING STRIPING OR PAVEMENT LEGEND.
3. INSTALL WHITE CONTINENTAL HIGH VISIBILITY CROSSWALK WITH 24" BARS AND 24" GAPS. CROSSWALK SHALL BE 10' IN WIDTH, UNLESS OTHERWISE INDICATED.
4. INSTALL SIGN AND POST AS NOTED.

PLANS PREPARED BY:
WILDAN Engineering
2401 EAST KATELINA AVE, SUITE 300
ANAHEIM, CALIFORNIA 92806
(714) 978-8200
UNDER THE SUPERVISION OF:
TYRONE PETER
TYRONE PETER, RCE No. 81888

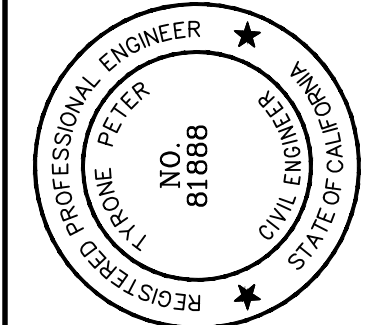

CAPITAL PROJECT 20-003
NORTHEAST QUADRANT ROAD
REHABILITATION
AT VARIOUS LOCATIONS

REVISIONS	
NO.	DESCRIPTION

DATE

U:\109753 - TURLOCK NE QUADRANT ROAD REHAB\900 PS&E\901 PLANS\109753-PL-01-DENAIR-1.DWG 7/29/2020 12:28:51 PM



NOTE:
ALL REFERENCES AND WRITTEN
DIMENSION SHALL SUPERCEDE
ALL SCALED DISTANCES AND
SHALL BE VERIFIED IN THE FIELD.
ANY DISCREPANCY SHALL BE
BROUGHT TO THE ATTENTION OF
THE ENGINEER PRIOR TO THE
COMMENCEMENT OF WORK

NATHAN B. BRAY, P.E.
INTERIM DEVELOPMENT SERVICES
DIRECTOR/ CITY ENGINEER
DATE: _____





CITY OF TURLOCK
DEVELOPMENT SERVICES
ENGINEERING DIVISION
156 S. BROADWAY, STE 150
(209) 668-5520

ROAD REHABILITATION
CAPITAL PROJECT 20-003
NORTHEAST QUADRANT ROAD REHABILITATION
AT VARIOUS LOCATIONS
NORTH DENAIR AVE
HAWKEYE AVE TO NORTH AVE

VERIFY SCALE
BAR IS 1" ON
ORIGINAL DRAWING
1/4" 3/4"
0" 1"
1/2"
IF NOT ONE INCH ON
THIS SHEET, ADJUST
SCALES ACCORDINGLY


DRAWN BY: BR, DJ
REV. BY:
CH. BY: TP
DATE: 7/23/2020
SCALE: 1"=20'

SHEET
8
OF 23

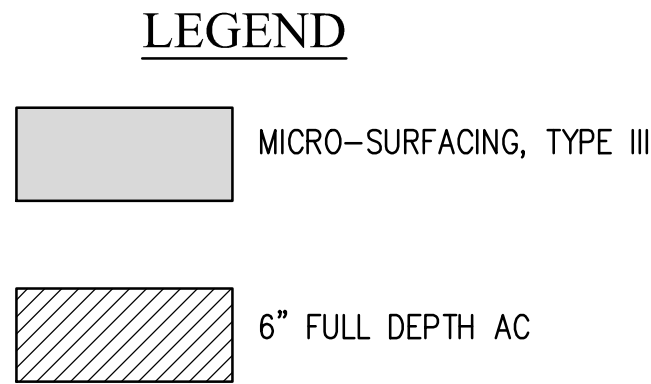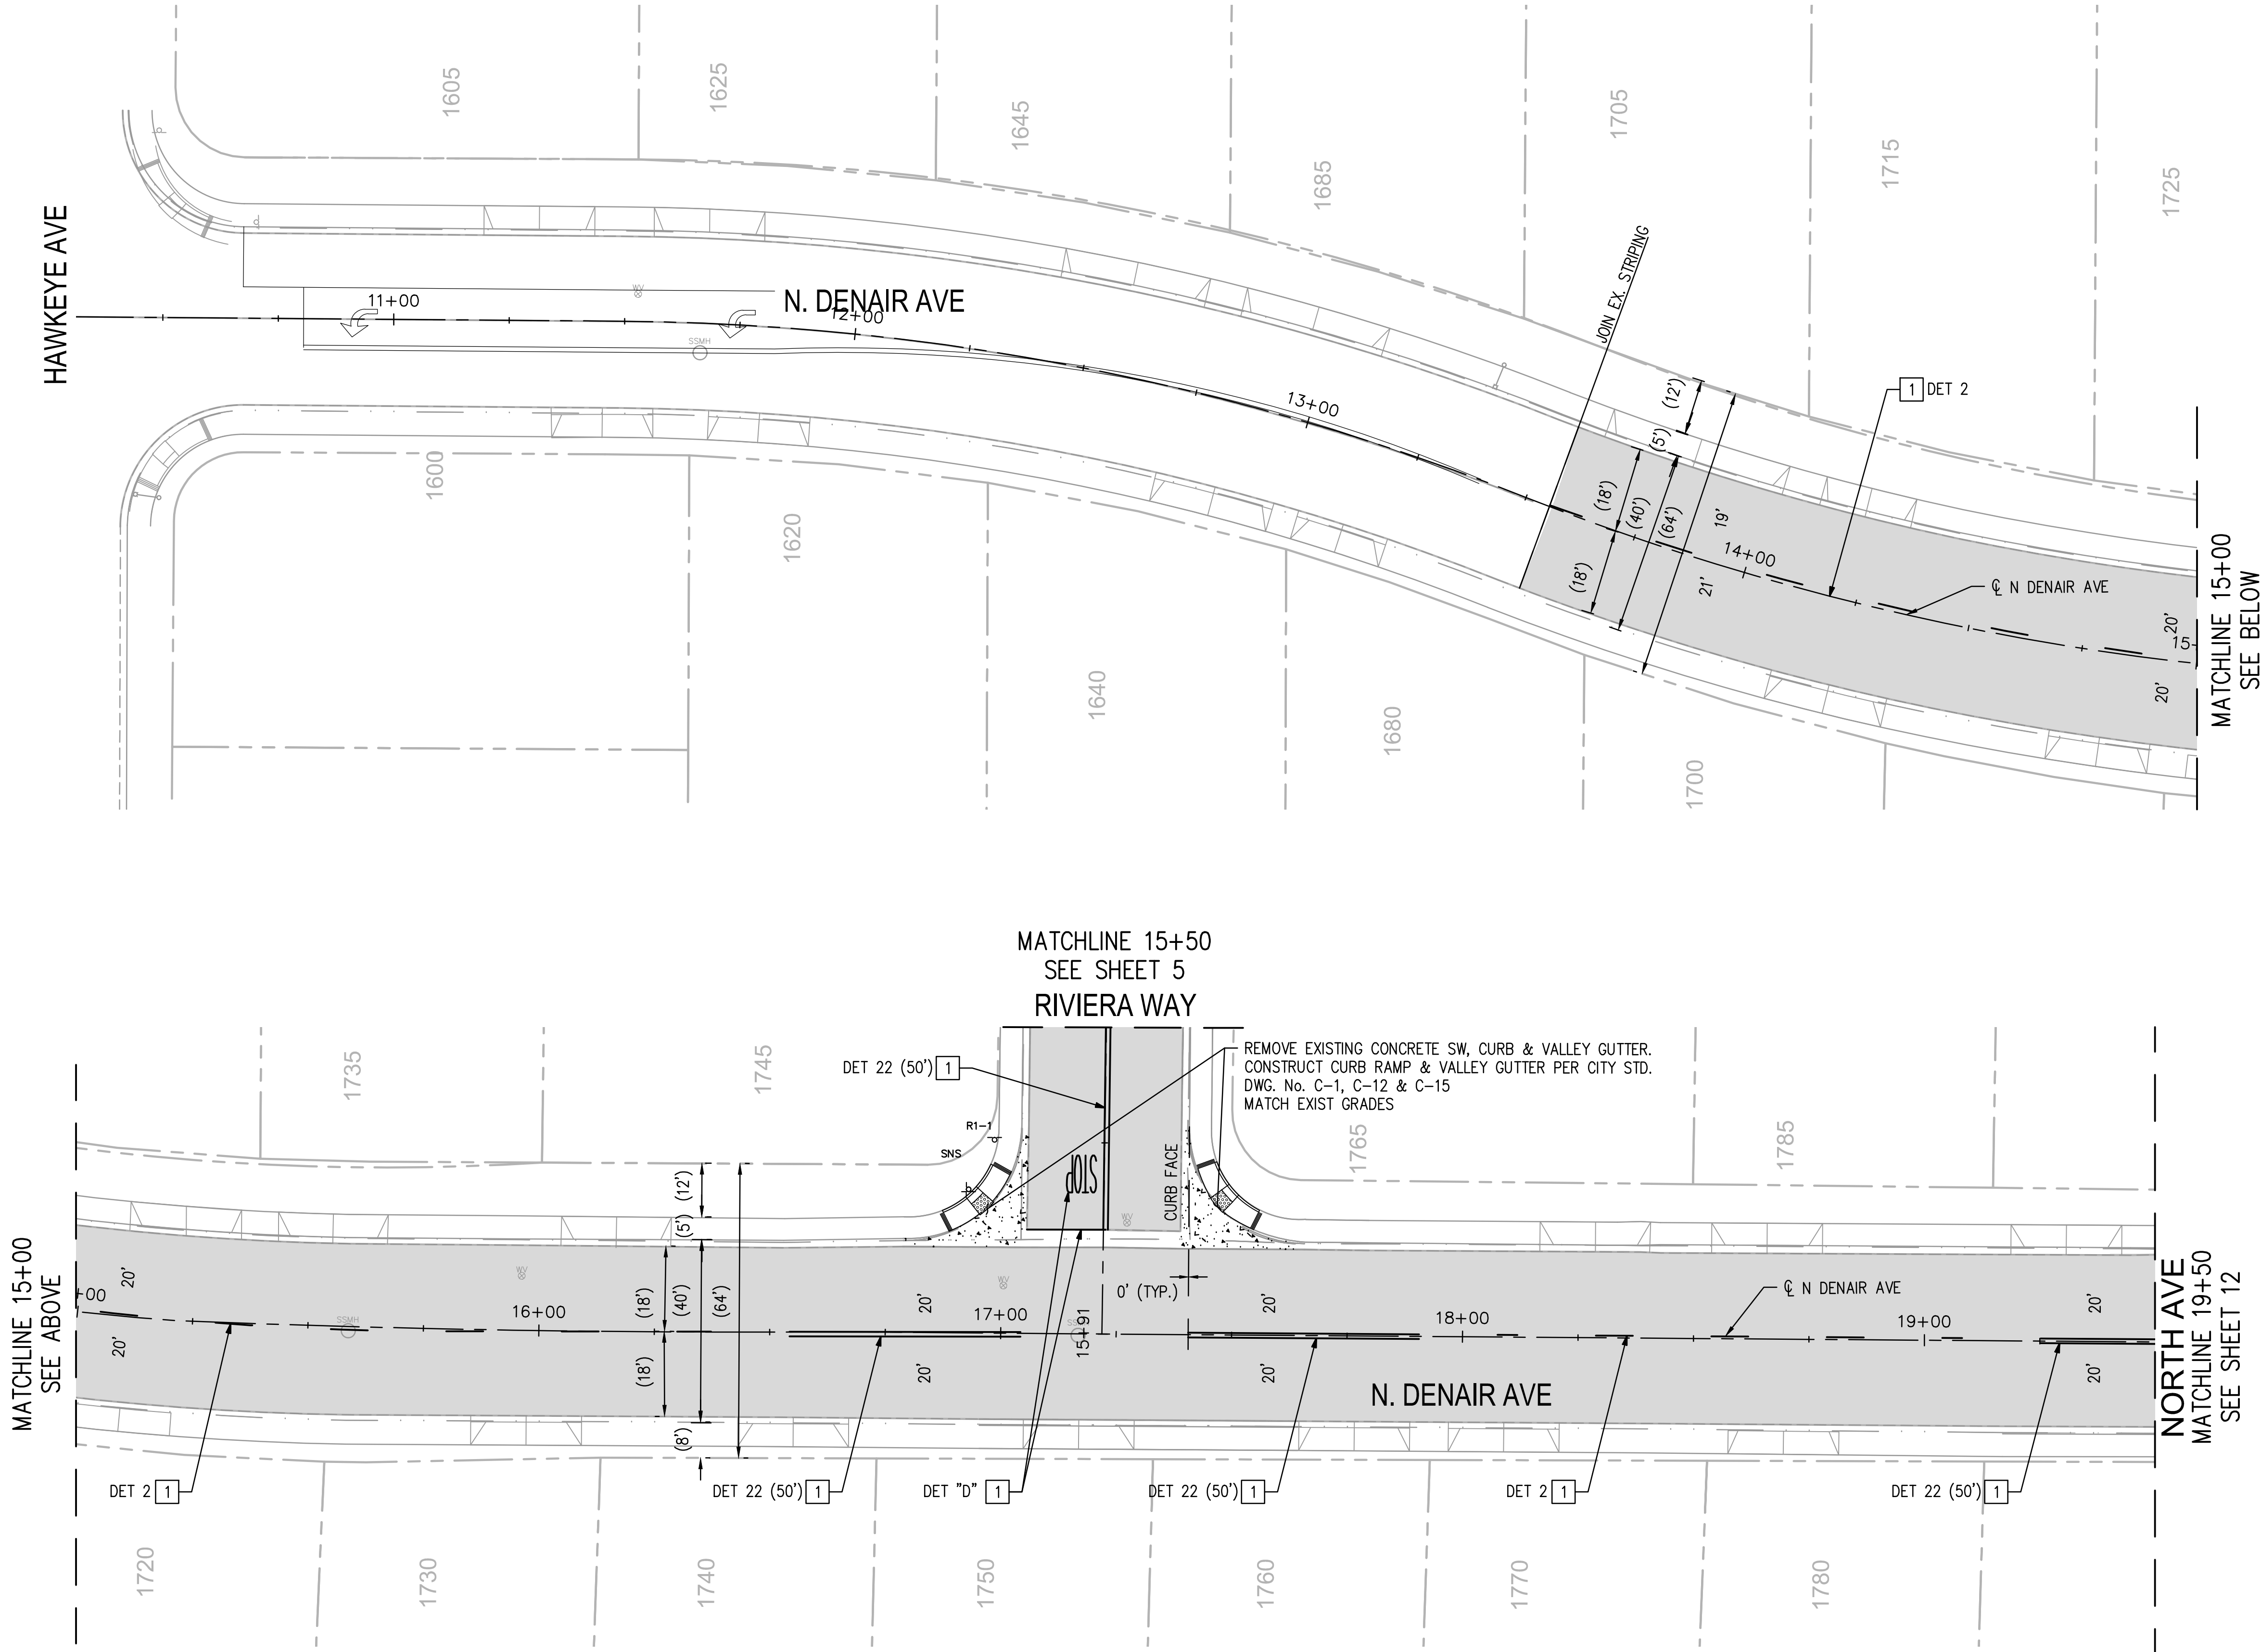


SIGNING AND STRIPING CONSTRUCTION NOTES

- 1 INSTALL STRIPING DETAIL AND/OR PAVEMENT MARKING AS SHOWN.
- 2 REMOVE CONFLICTING STRIPING OR PAVEMENT LEGEND.
- 3 INSTALL WHITE CONTINENTAL HIGH VISIBILITY CROSSWALK WITH 24" BARS AND 24" GAPS. CROSSWALK SHALL BE 10' IN WIDTH, UNLESS OTHERWISE INDICATED.
- 4 INSTALL SIGN AND POST AS NOTED.

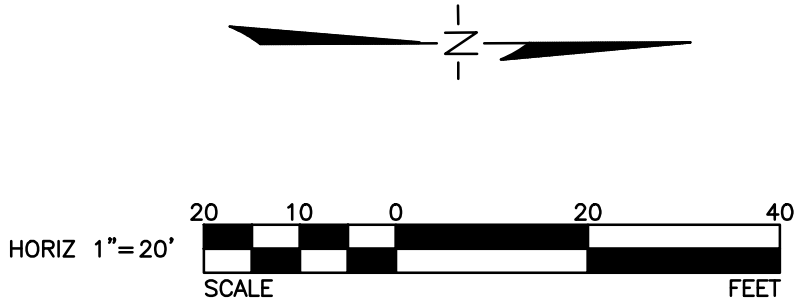

PLANS PREPARED BY:
WILDAN Engineering
2401 EAST KATELINA AVE, SUITE 300
ANAHEIM, CALIFORNIA 92806
(714) 978-8200
UNDER THE SUPERVISION OF:
Throne Peter
TYRONE PETER, RCE NO. 81888

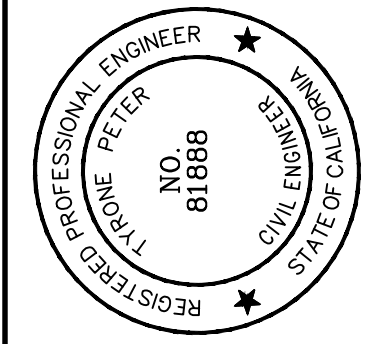

CAPITAL PROJECT 20-003
NORTHEAST QUADRANT ROAD
REHABILITATION
AT VARIOUS LOCATIONS

REVISIONS	
NO.	DESCRIPTION

DATE

U:\109753 - TURLOCK NE QUADRANT ROAD REHAB\900 PS&E\901 PLANS\109753-PL-HIGHLAND AVE.DWG 7/29/2020 12:29:30 PM



NOTE:
ALL REFERENCES AND WRITTEN
DIMENSION SHALL SUPERCEDE
ALL SCALED DISTANCES AND
SHALL BE VERIFIED IN THE FIELD.
ANY DISCREPANCY SHALL BE
BROUGHT TO THE ATTENTION OF
THE ENGINEER PRIOR TO THE
COMMENCEMENT OF WORK

NATHAN B. BRAY, P.E.
INTERIM DEVELOPMENT SERVICES
DIRECTOR/ CITY ENGINEER
DATE: _____




CITY OF TURLOCK
DEVELOPMENT SERVICES
ENGINEERING DIVISION
156 S. BROADWAY, STE 150
(209) 668-5520

ROAD REHABILITATION
CAPITAL PROJECT 20-003
NORTHEAST QUADRANT ROAD REHABILITATION
AT VARIOUS LOCATIONS
NORTH HIGHLANDS AVE
HAWKEYE AVE TO NORTH AVE

VERIFY SCALE
BAR IS 1" ON
ORIGINAL DRAWING
1/4" 3/4"
0" 1/2" 1"
IF NOT ONE INCH ON
THIS SHEET, ADJUST
SCALES ACCORDINGLY

DRAWN BY: BR, DJ
REV. BY:
CH. BY: TP
DATE: 7/24/2020
SCALE: 1"=20'

SHEET
9
OF 23

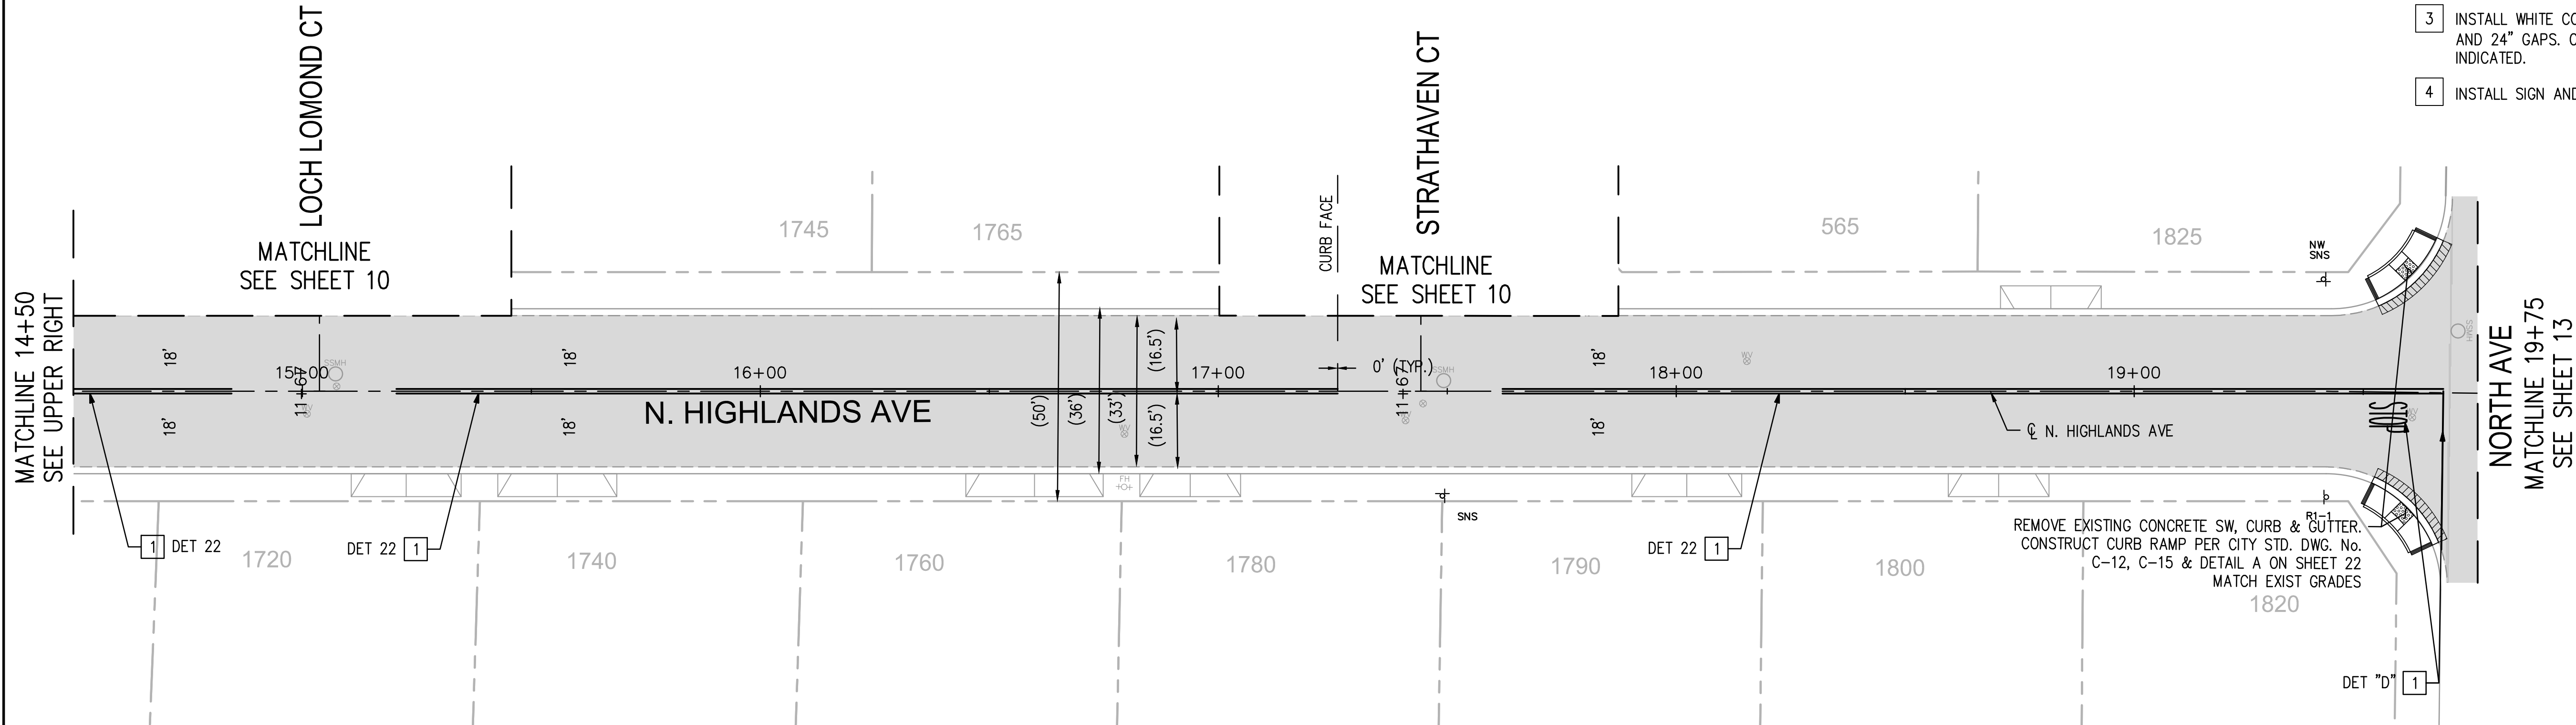


SIGNING AND STRIPING CONSTRUCTION NOTES

1. INSTALL STRIPING DETAIL AND/OR PAVEMENT MARKING AS SHOWN.
2. REMOVE CONFLICTING STRIPING OR PAVEMENT LEGEND.
3. INSTALL WHITE CONTINENTAL HIGH VISIBILITY CROSSWALK WITH 24" BARS AND 24" GAPS. CROSSWALK SHALL BE 10' IN WIDTH, UNLESS OTHERWISE INDICATED.
4. INSTALL SIGN AND POST AS NOTED.

LEGEND

- MICRO-SURFACING, TYPE III
- 6" FULL DEPTH AC

PLANS PREPARED BY:
WILDAN Engineering
2401 EAST KATELINA AVE, SUITE 300
ANAHEIM, CALIFORNIA 92806
(714) 978-8200
UNDER THE SUPERVISION OF:
Throne Peter
TYRONE PETER, RCE NO. 81888

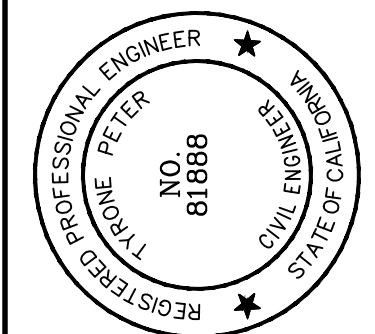

CAPITAL PROJECT 20-003
NORTHEAST QUADRANT ROAD
REHABILITATION
AT VARIOUS LOCATIONS

NO.	DESCRIPTION	DATE

U:\109753 - TURLOCK NE QUADRANT ROAD REHAB\900 PS&E\901 PLANS\109753-PL-GLENHAVEN.DWG 7/29/2020 12:29:55 PM



NOTE:
ALL REFERENCES AND WRITTEN
DIMENSION SHALL SUPERCEDE
ALL SCALED DISTANCES AND
SHALL BE VERIFIED IN THE FIELD.
ANY DISCREPANCY SHALL BE
BROUGHT TO THE ATTENTION OF
THE ENGINEER PRIOR TO THE
COMMENCEMENT OF WORK

NATHAN B. BRAY, P.E.
INTERIM DEVELOPMENT SERVICES
DIRECTOR/ CITY ENGINEER
DATE: _____






CITY OF TURLOCK
DEVELOPMENT SERVICES
ENGINEERING DIVISION
156 S. BROADWAY, STE 150
(209) 668-5520

ROAD REHABILITATION
CAPITAL PROJECT 20-003
NORTHEAST QUADRANT ROAD REHABILITATION
AT VARIOUS LOCATIONS
GLENHAVEN CT, LOCH LOMOND CT, STRATHAVEN CT
HIGHLANDS AVE TO END OF STREET

VERIFY SCALE
BAR IS 1" ON
ORIGINAL DRAWING
1/4" 3/4"
0" 1"
1/2"
IF NOT ONE INCH ON
THIS SHEET, ADJUST
SCALES ACCORDINGLY

DRAWN BY: BR, DJ
REV. BY:
CH. BY: TP
DATE: 7/24/2020
SCALE: 1"=20'

SHEET
10
OF 23

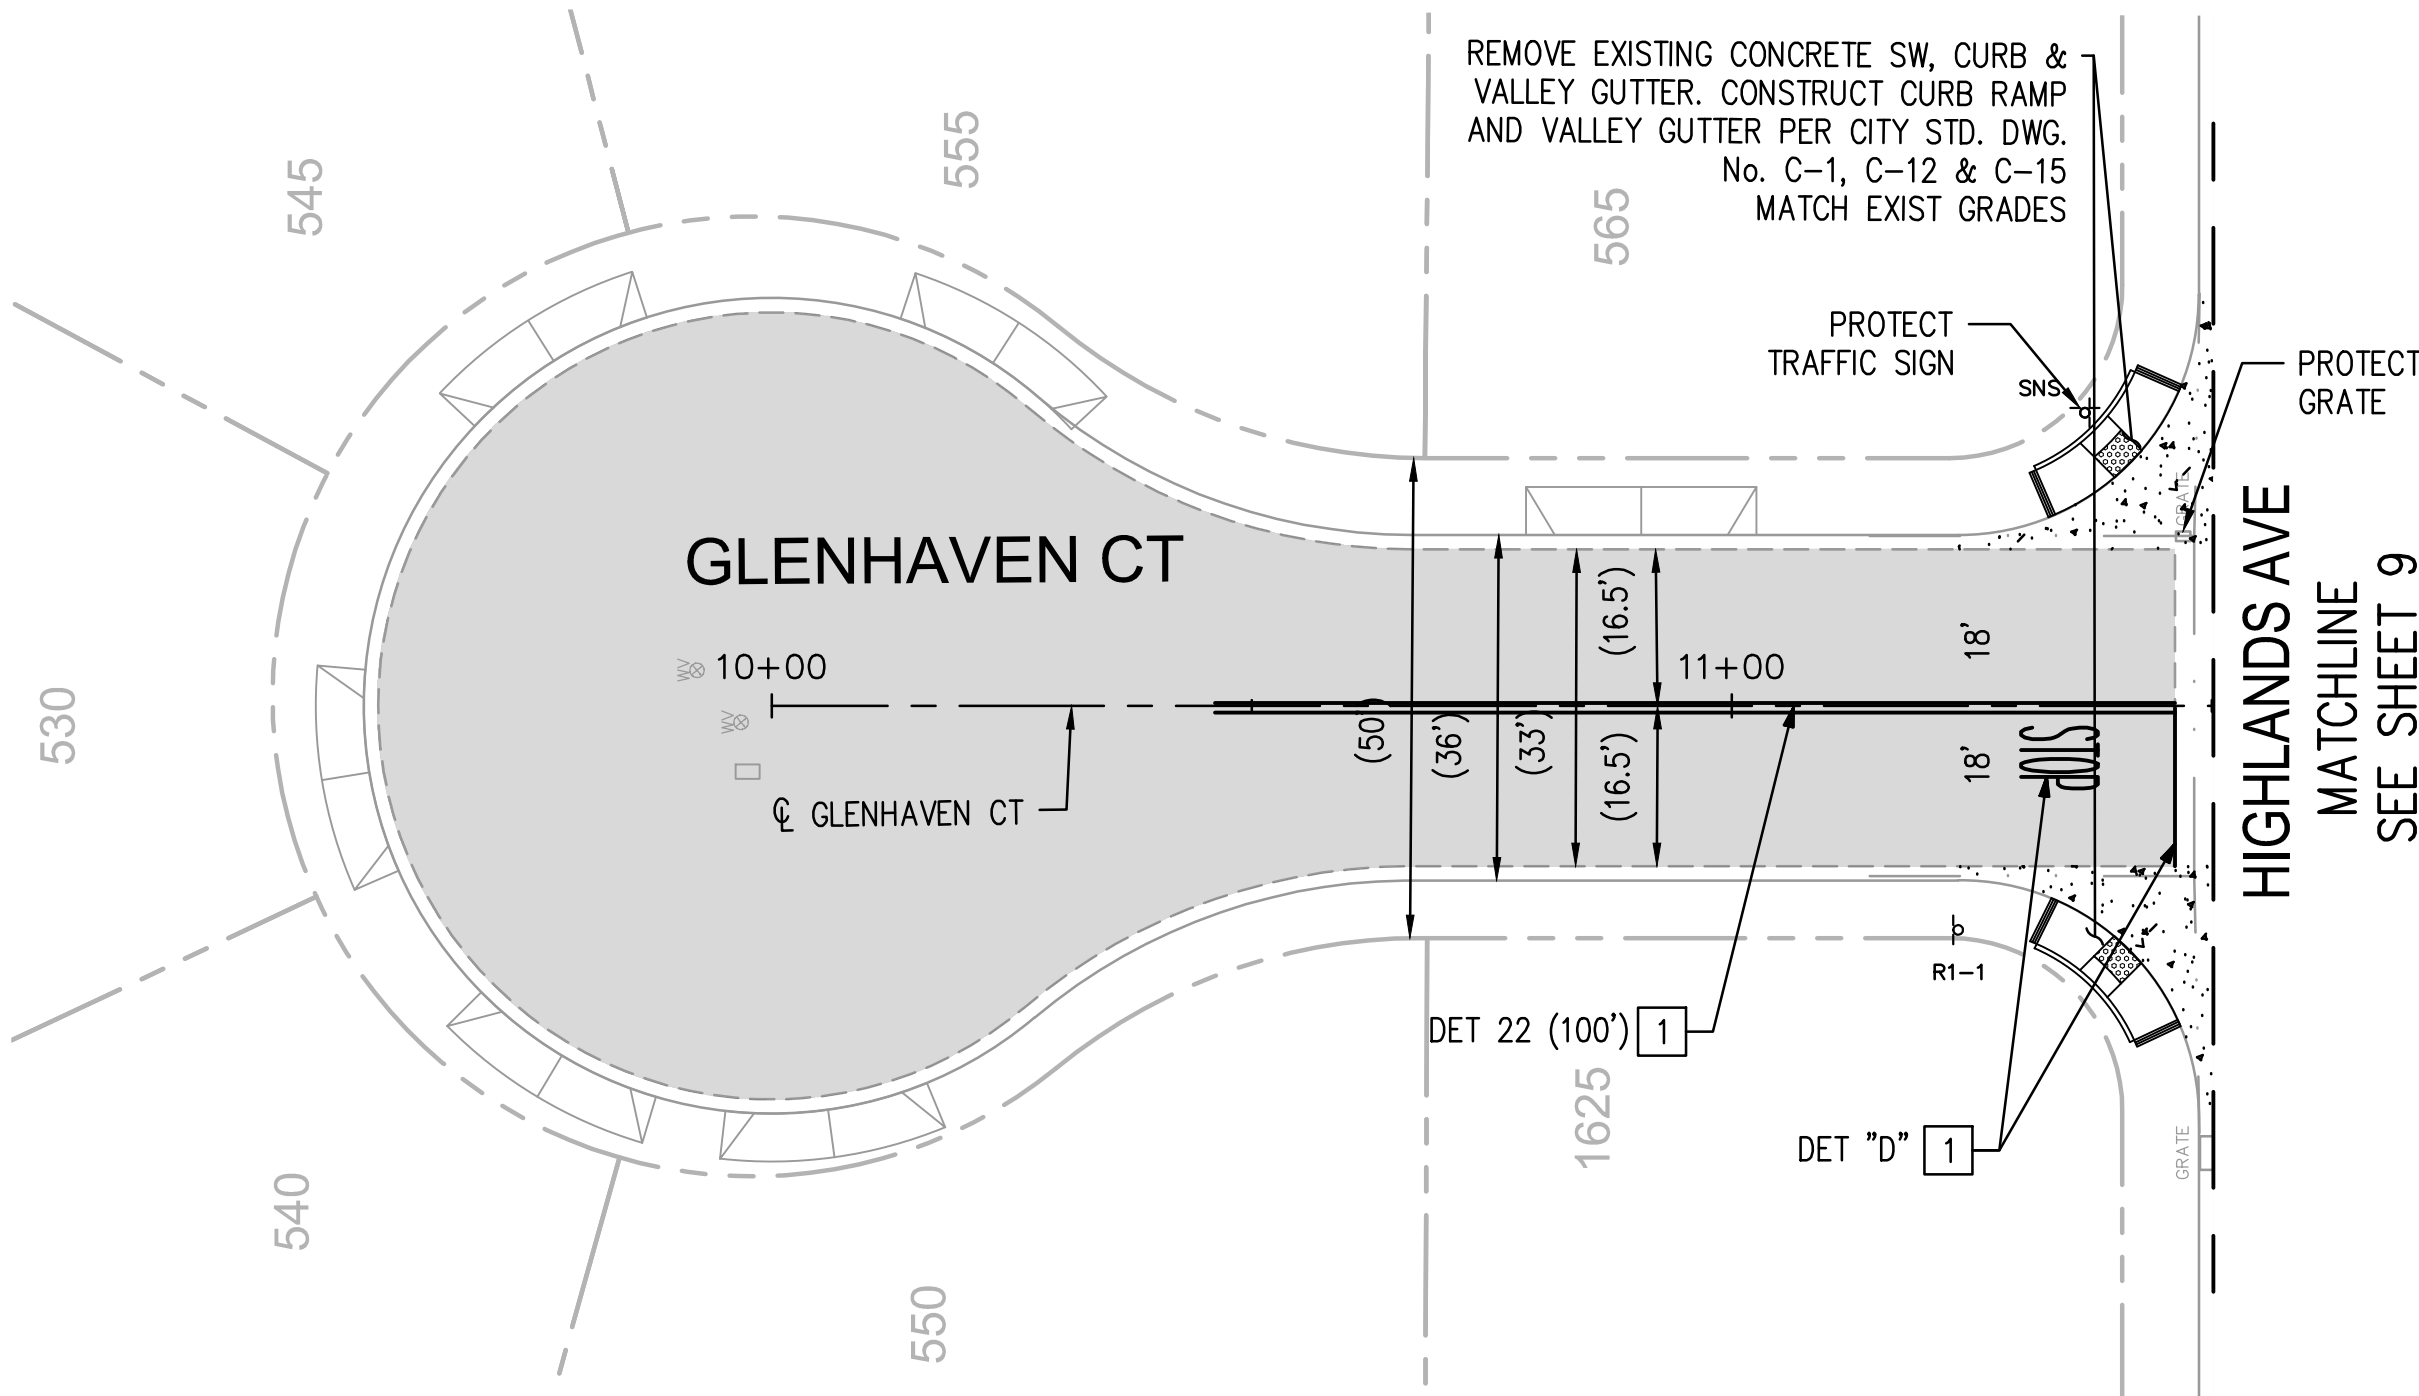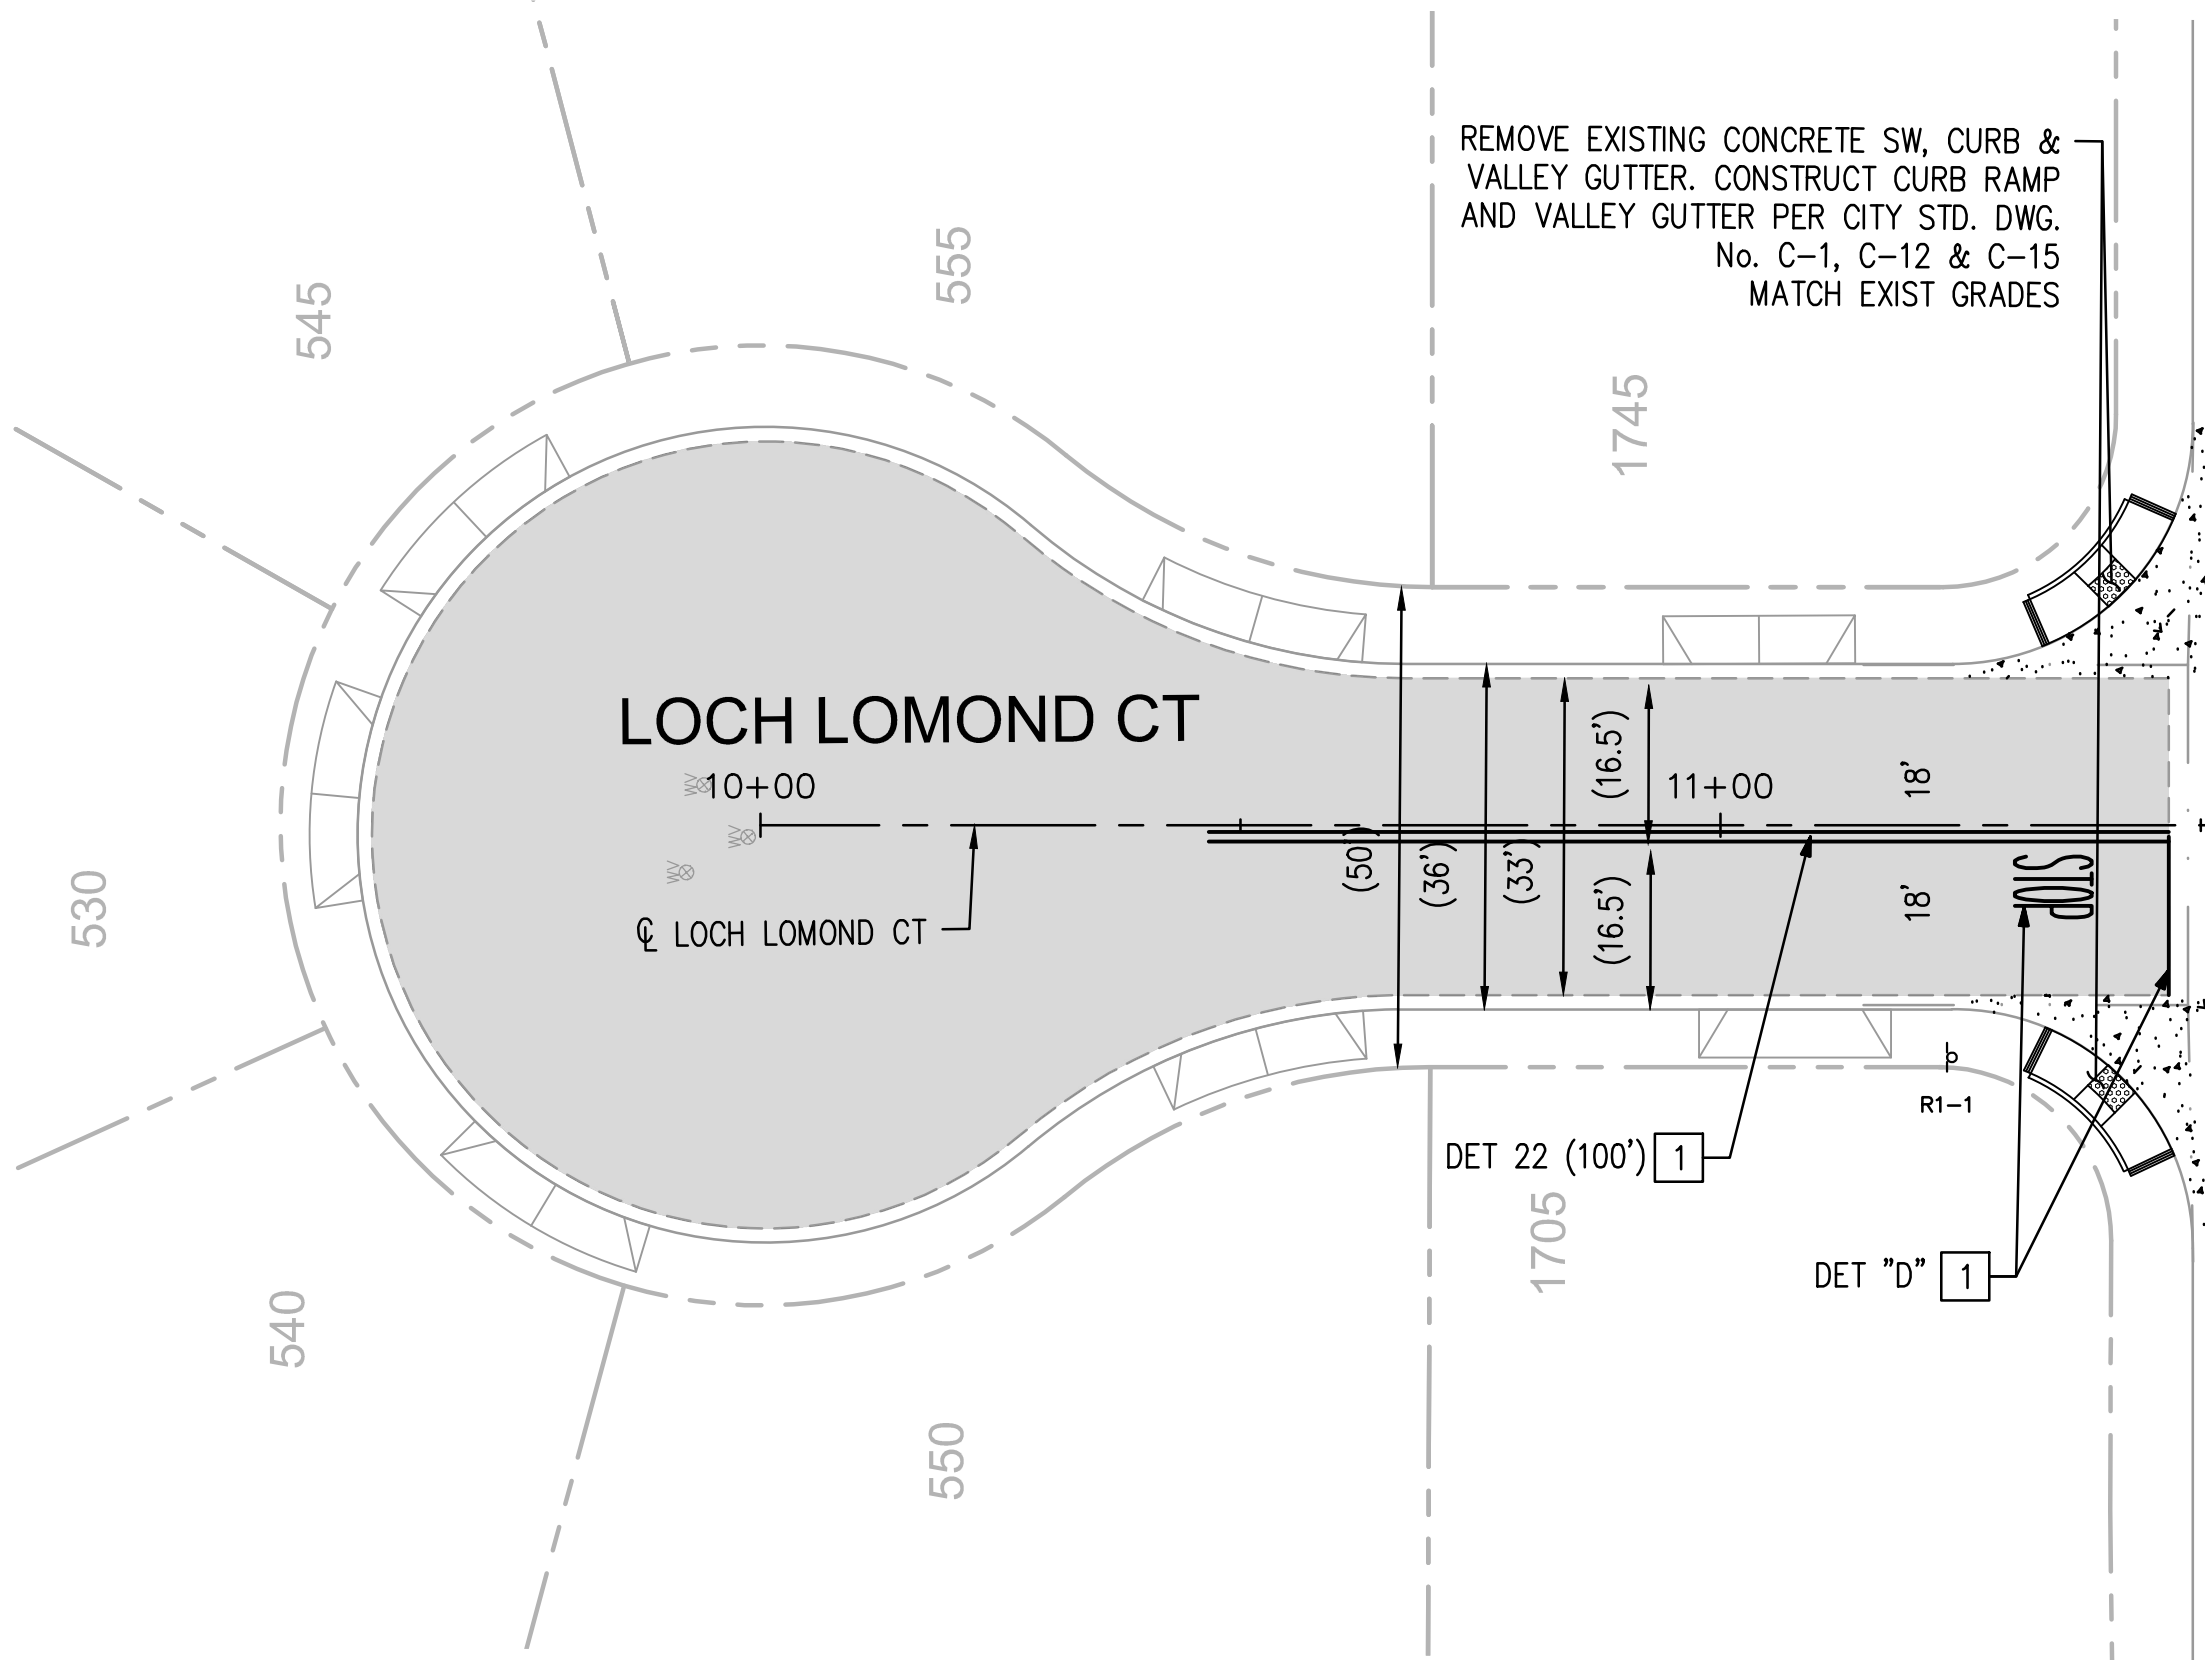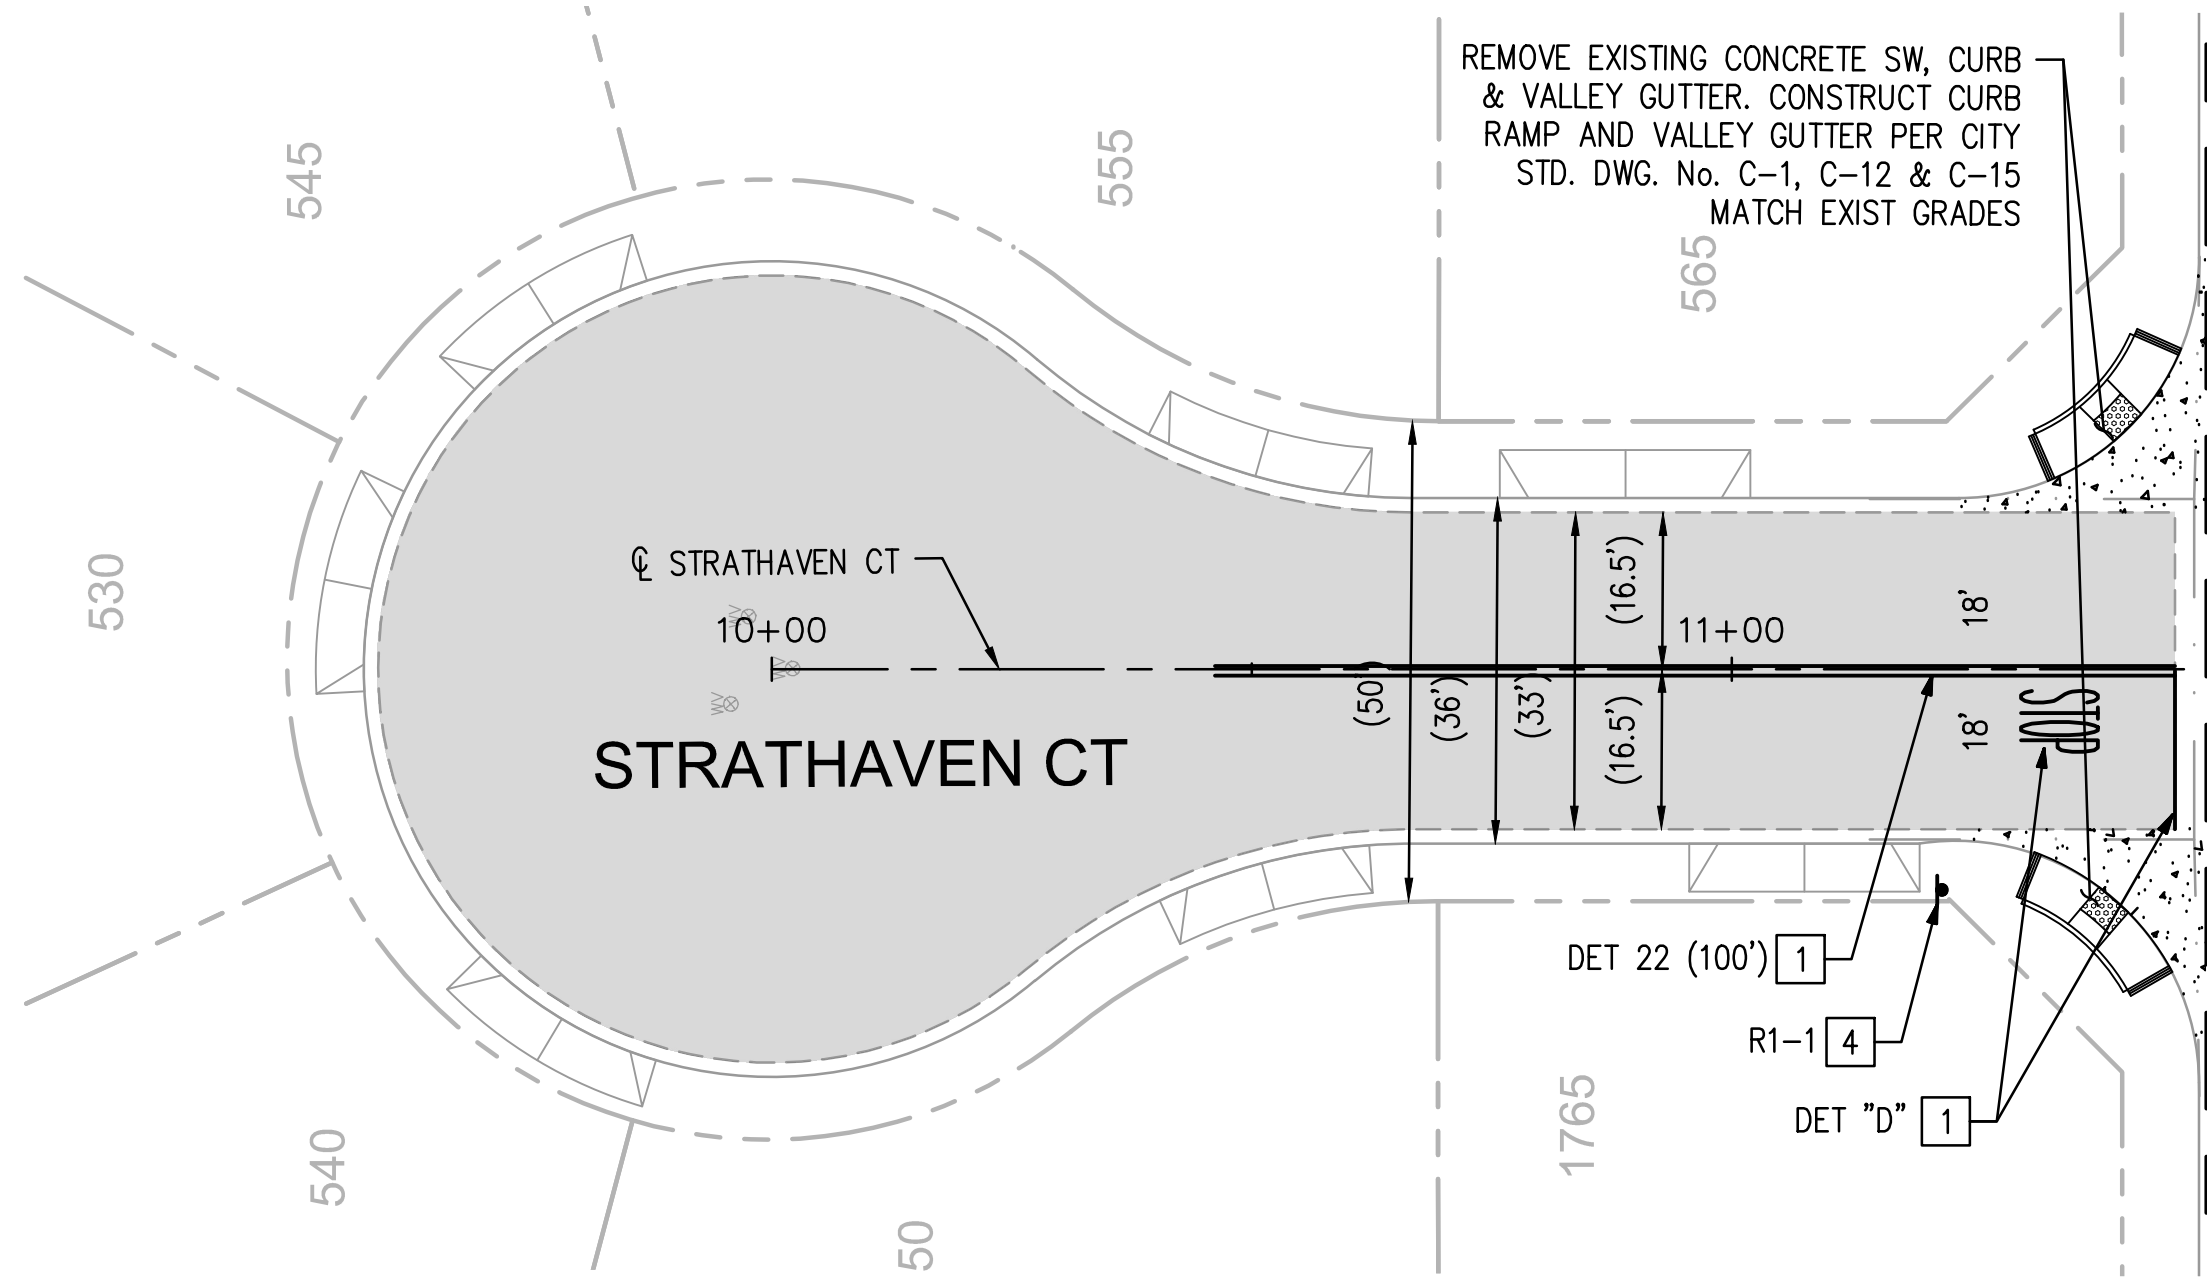


LEGEND

- MICRO-SURFACING, TYPE III
- PCC
- 6" FULL DEPTH AC

SIGNING AND STRIPING CONSTRUCTION NOTES


- INSTALL STRIPING DETAIL AND/OR PAVEMENT MARKING AS SHOWN.
- REMOVE CONFLICTING STRIPING OR PAVEMENT LEGEND.
- INSTALL WHITE CONTINENTAL HIGH VISIBILITY CROSSWALK WITH 24" BARS AND 24" GAPS. CROSSWALK SHALL BE 10' IN WIDTH, UNLESS OTHERWISE INDICATED.
- INSTALL SIGN AND POST AS NOTED.

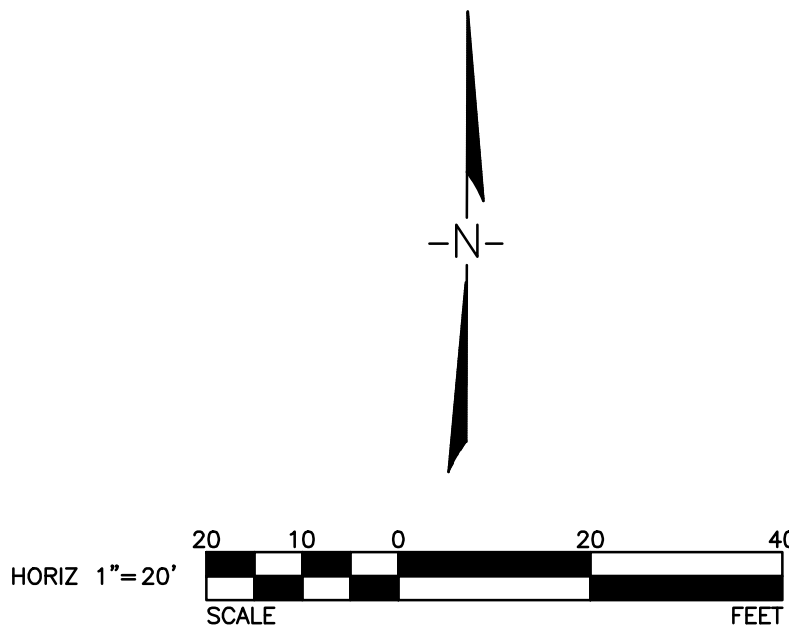


REVISIONS	
NO.	DESCRIPTION

CAPITAL PROJECT 20-003
NORTHEAST QUADRANT ROAD
REHABILITATION
AT VARIOUS LOCATIONS

PLANS PREPARED BY:
WILDAN Engineering
2401 EAST KATELINA BLVD, SUITE 300
ANAHEIM, CALIFORNIA 92806
(714) 978-8200
UNDER THE SUPERVISION OF:
Throne Peter
TYRONE PETER, RCE NO. 81888 7/23/20 DATE

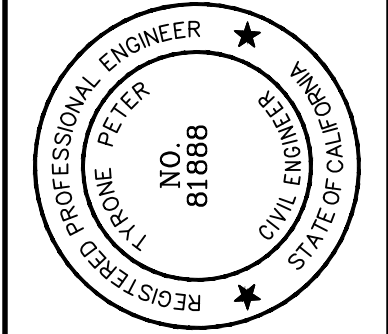


U:\109753 - TURLOCK NE QUADRANT ROAD REHAB\900 PS&E\901 PLANS\109753-PL-NORTH AVE-01.DWG 7/29/2020 12:36:21 PM

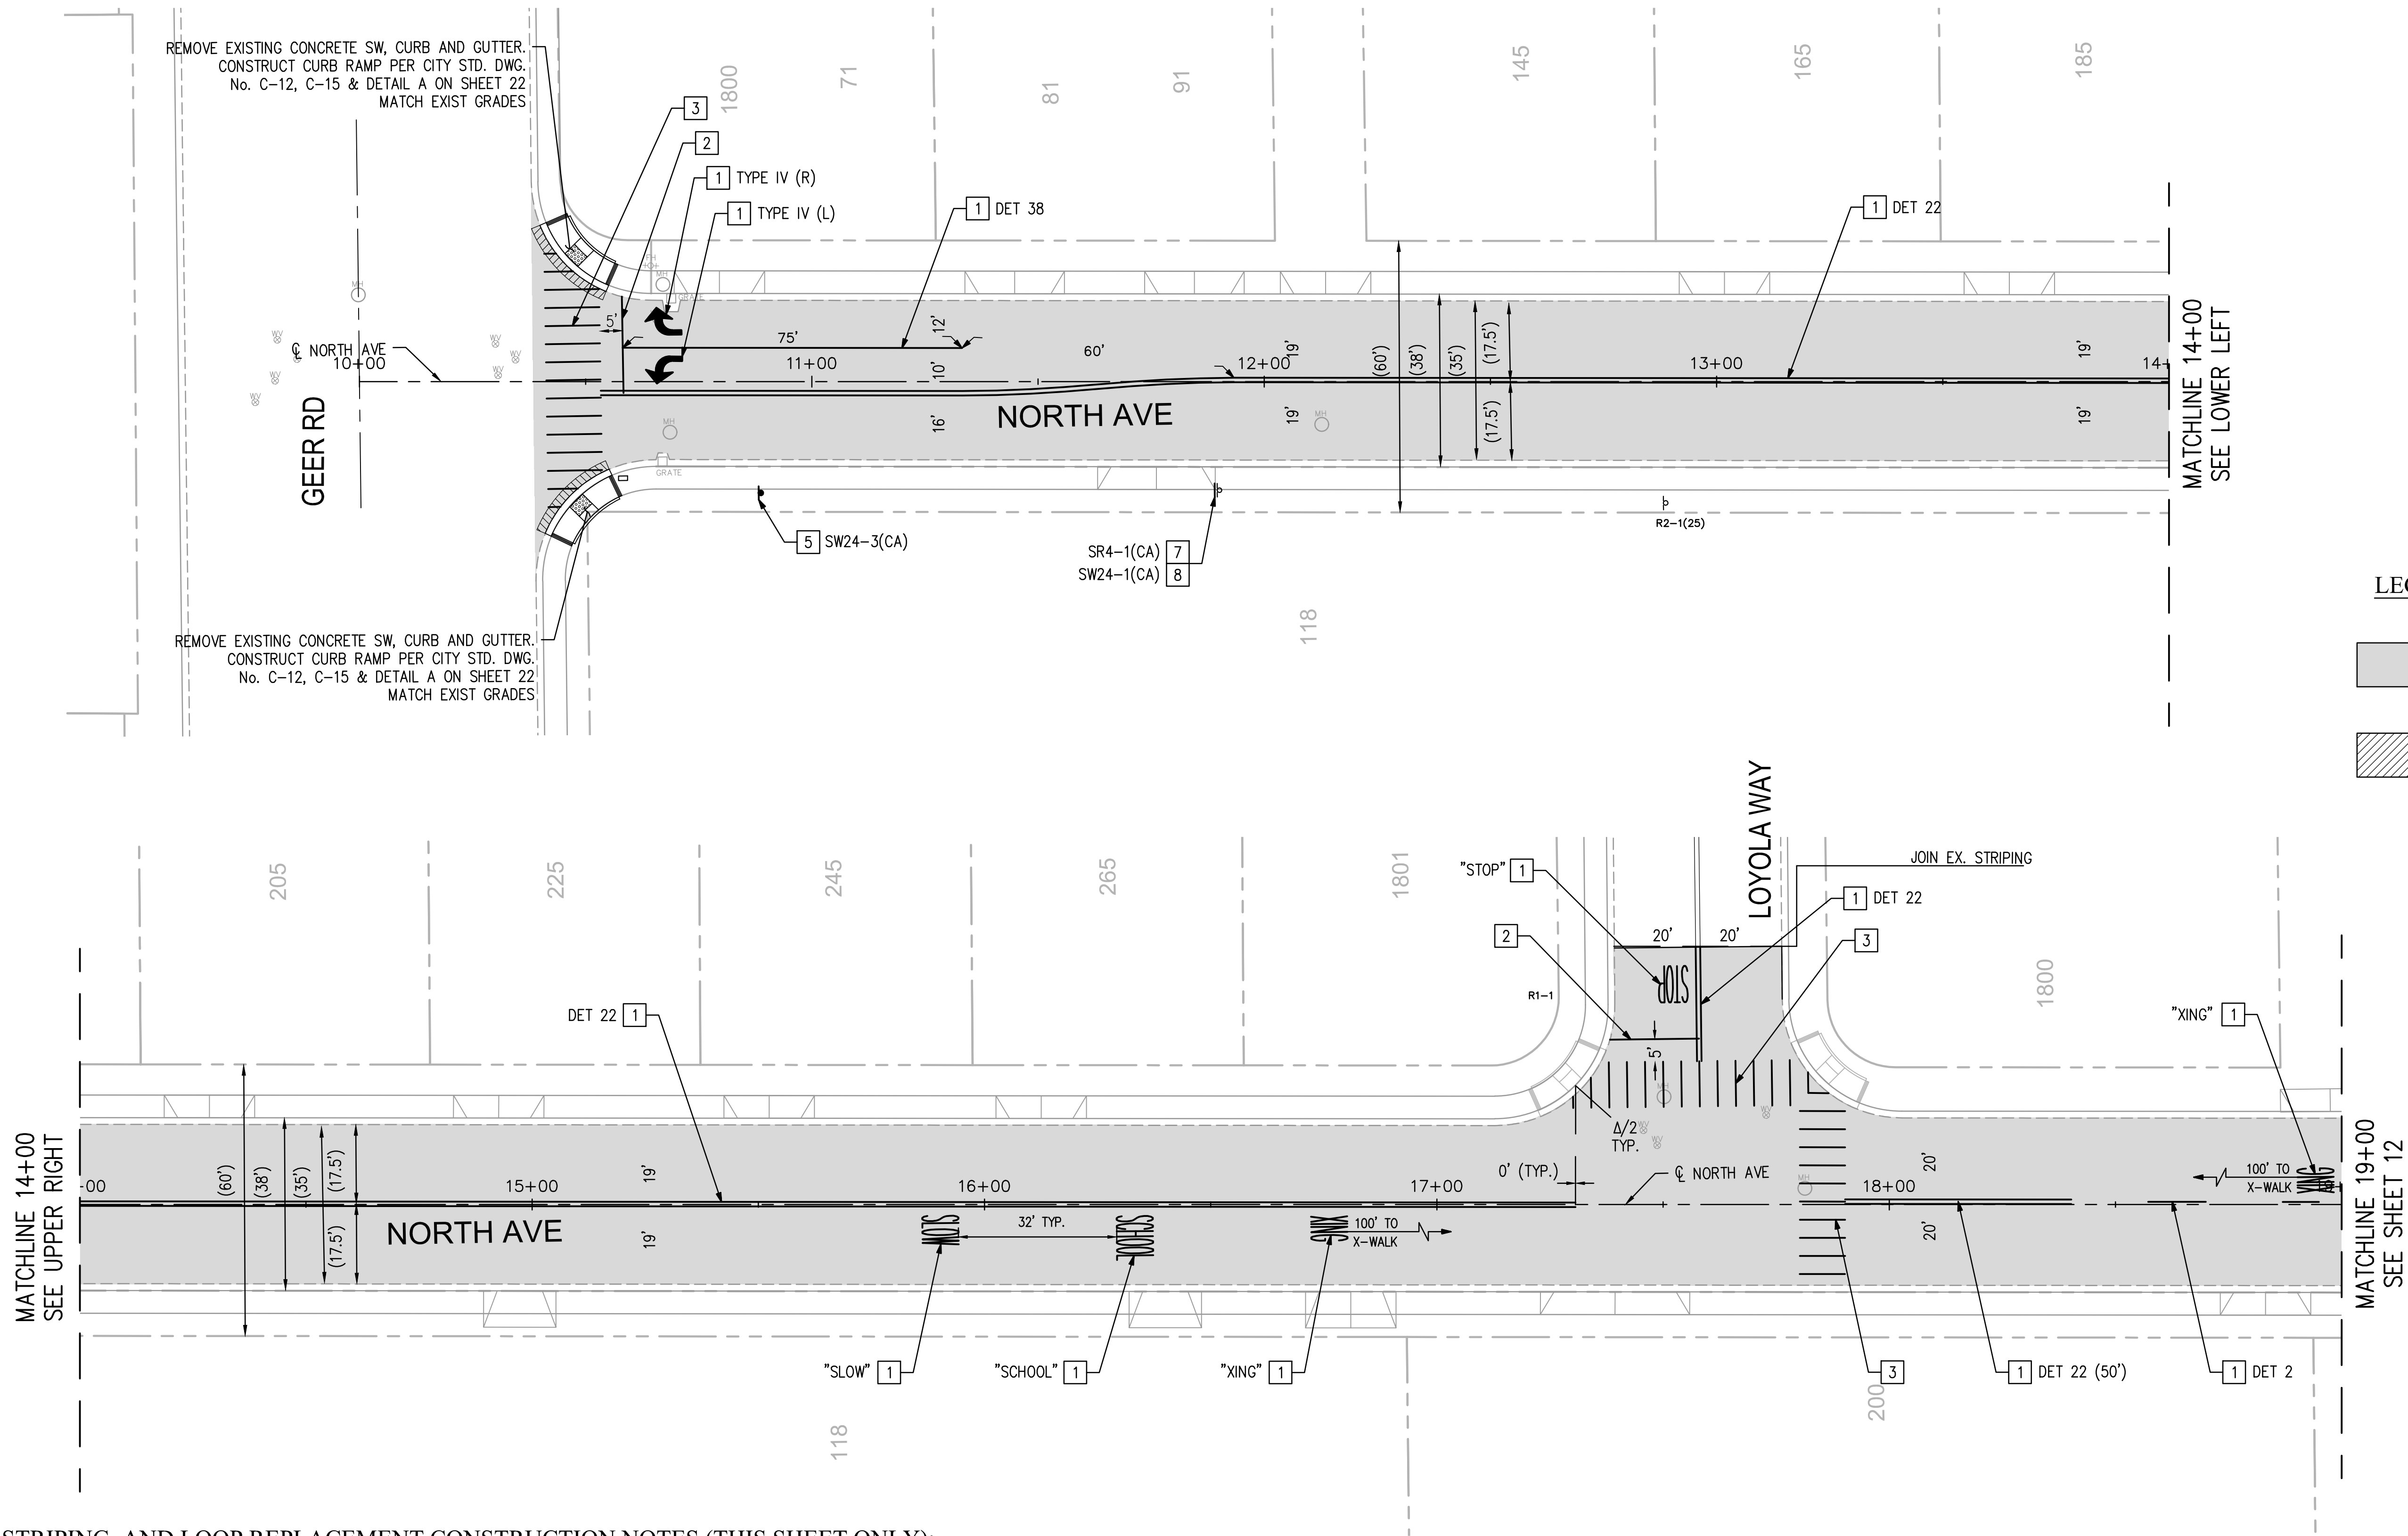

SIGNING, STRIPING, AND LOOP REPLACEMENT CONSTRUCTION NOTES (THIS SHEET ONLY):

- | | | | |
|---|---|----|---|
| 1 | INSTALL STRIPING DETAIL AND/OR PAVEMENT MARKING AS SHOWN. | 7 | INSTALL SIGN AS NOTED. |
| 2 | INSTALL 12" LIMIT LINE. | 8 | REMOVE SIGN AS NOTED. |
| 3 | INSTALL YELLOW CONTINENTAL HIGH VISIBILITY CROSSWALK WITH 24" BARS AND 24" GAPS. CROSSWALK SHALL BE 10' IN WIDTH, UNLESS OTHERWISE INDICATED. | 9 | REMOVE CONFLICTING STRIPING OR PAVEMENT LEGEND. |
| 4 | INSTALL WHITE CONTINENTAL HIGH VISIBILITY CROSSWALK WITH 24" BARS AND 24" GAPS. CROSSWALK SHALL BE 10' IN WIDTH, UNLESS OTHERWISE INDICATED. | AB | ABANDON LOOPS. |
| 5 | INSTALL SIGN AND POST AS NOTED. | SC | SPLICE LOOPS INTO EXISTING. |
| 6 | REMOVE SIGN AND POST AS NOTED. | | |

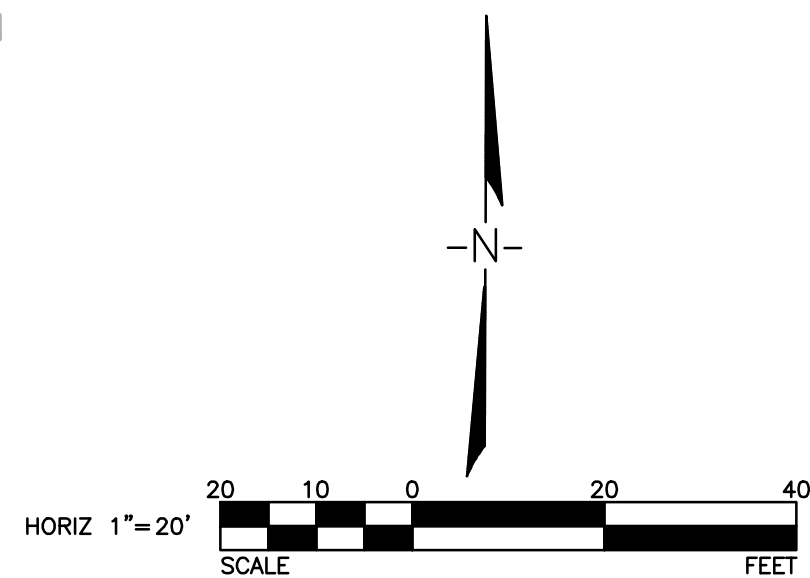

NOTE:
ALL REFERENCES AND WRITTEN
DIMENSION SHALL SUPERCEDE
ALL SCALED DISTANCES AND
SHALL BE VERIFIED IN THE FIELD.
ANY DISCREPANCY SHALL BE
BROUGHT TO THE ATTENTION OF
THE ENGINEER PRIOR TO THE
COMMENCEMENT OF WORK

NATHAN B. BRAY, P.E.
INTERIM DEVELOPMENT SERVICES
DIRECTOR/ CITY ENGINEER
DATE: _____



CITY OF TURLOCK
DEVELOPMENT SERVICES
ENGINEERING DIVISION
156 S. BROADWAY, STE 150
(209) 668-5520


ROAD REHABILITATION
CAPITAL PROJECT 20-003
NORTHEAST QUADRANT ROAD REHABILITATION
AT VARIOUS LOCATIONS
NORTH AVE
GEER AVE TO STA 19+00

VERIFY SCALE
BAR IS 1" ON
ORIGINAL DRAWING
1/4" 3/4"
0" 1/2" 1"
IF NOT ONE INCH ON
THIS SHEET, ADJUST
SCALES ACCORDINGLY

DRAWN BY: BR, DJ
REV. BY:
CH. BY: TP
DATE: 7/23/2020
SCALE: 1"=20'

SHEET
11
OF 23

PLANS PREPARED BY:
WILDAN Engineering
2401 EAST KATELINA AVE, SUITE 300
ANAHEIM, CALIFORNIA 92806
(714) 978-8200
UNDER THE SUPERVISION OF:
Throne Peter
TYRONE PETER, RCE No. 81888

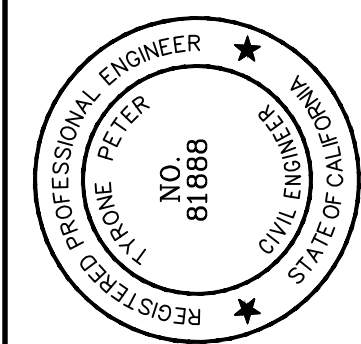


CAPITAL PROJECT 20-003
NORTHEAST QUADRANT ROAD
REHABILITATION
AT VARIOUS LOCATIONS

REVISIONS

NO.	DESCRIPTION	DATE

U:\109753 - TURLOCK NE QUADRANT ROAD REHAB\900 PS&E\901 PLANS\109753-PL-NORTH AVE-02.DWG 7/29/2020 12:30:57 PM

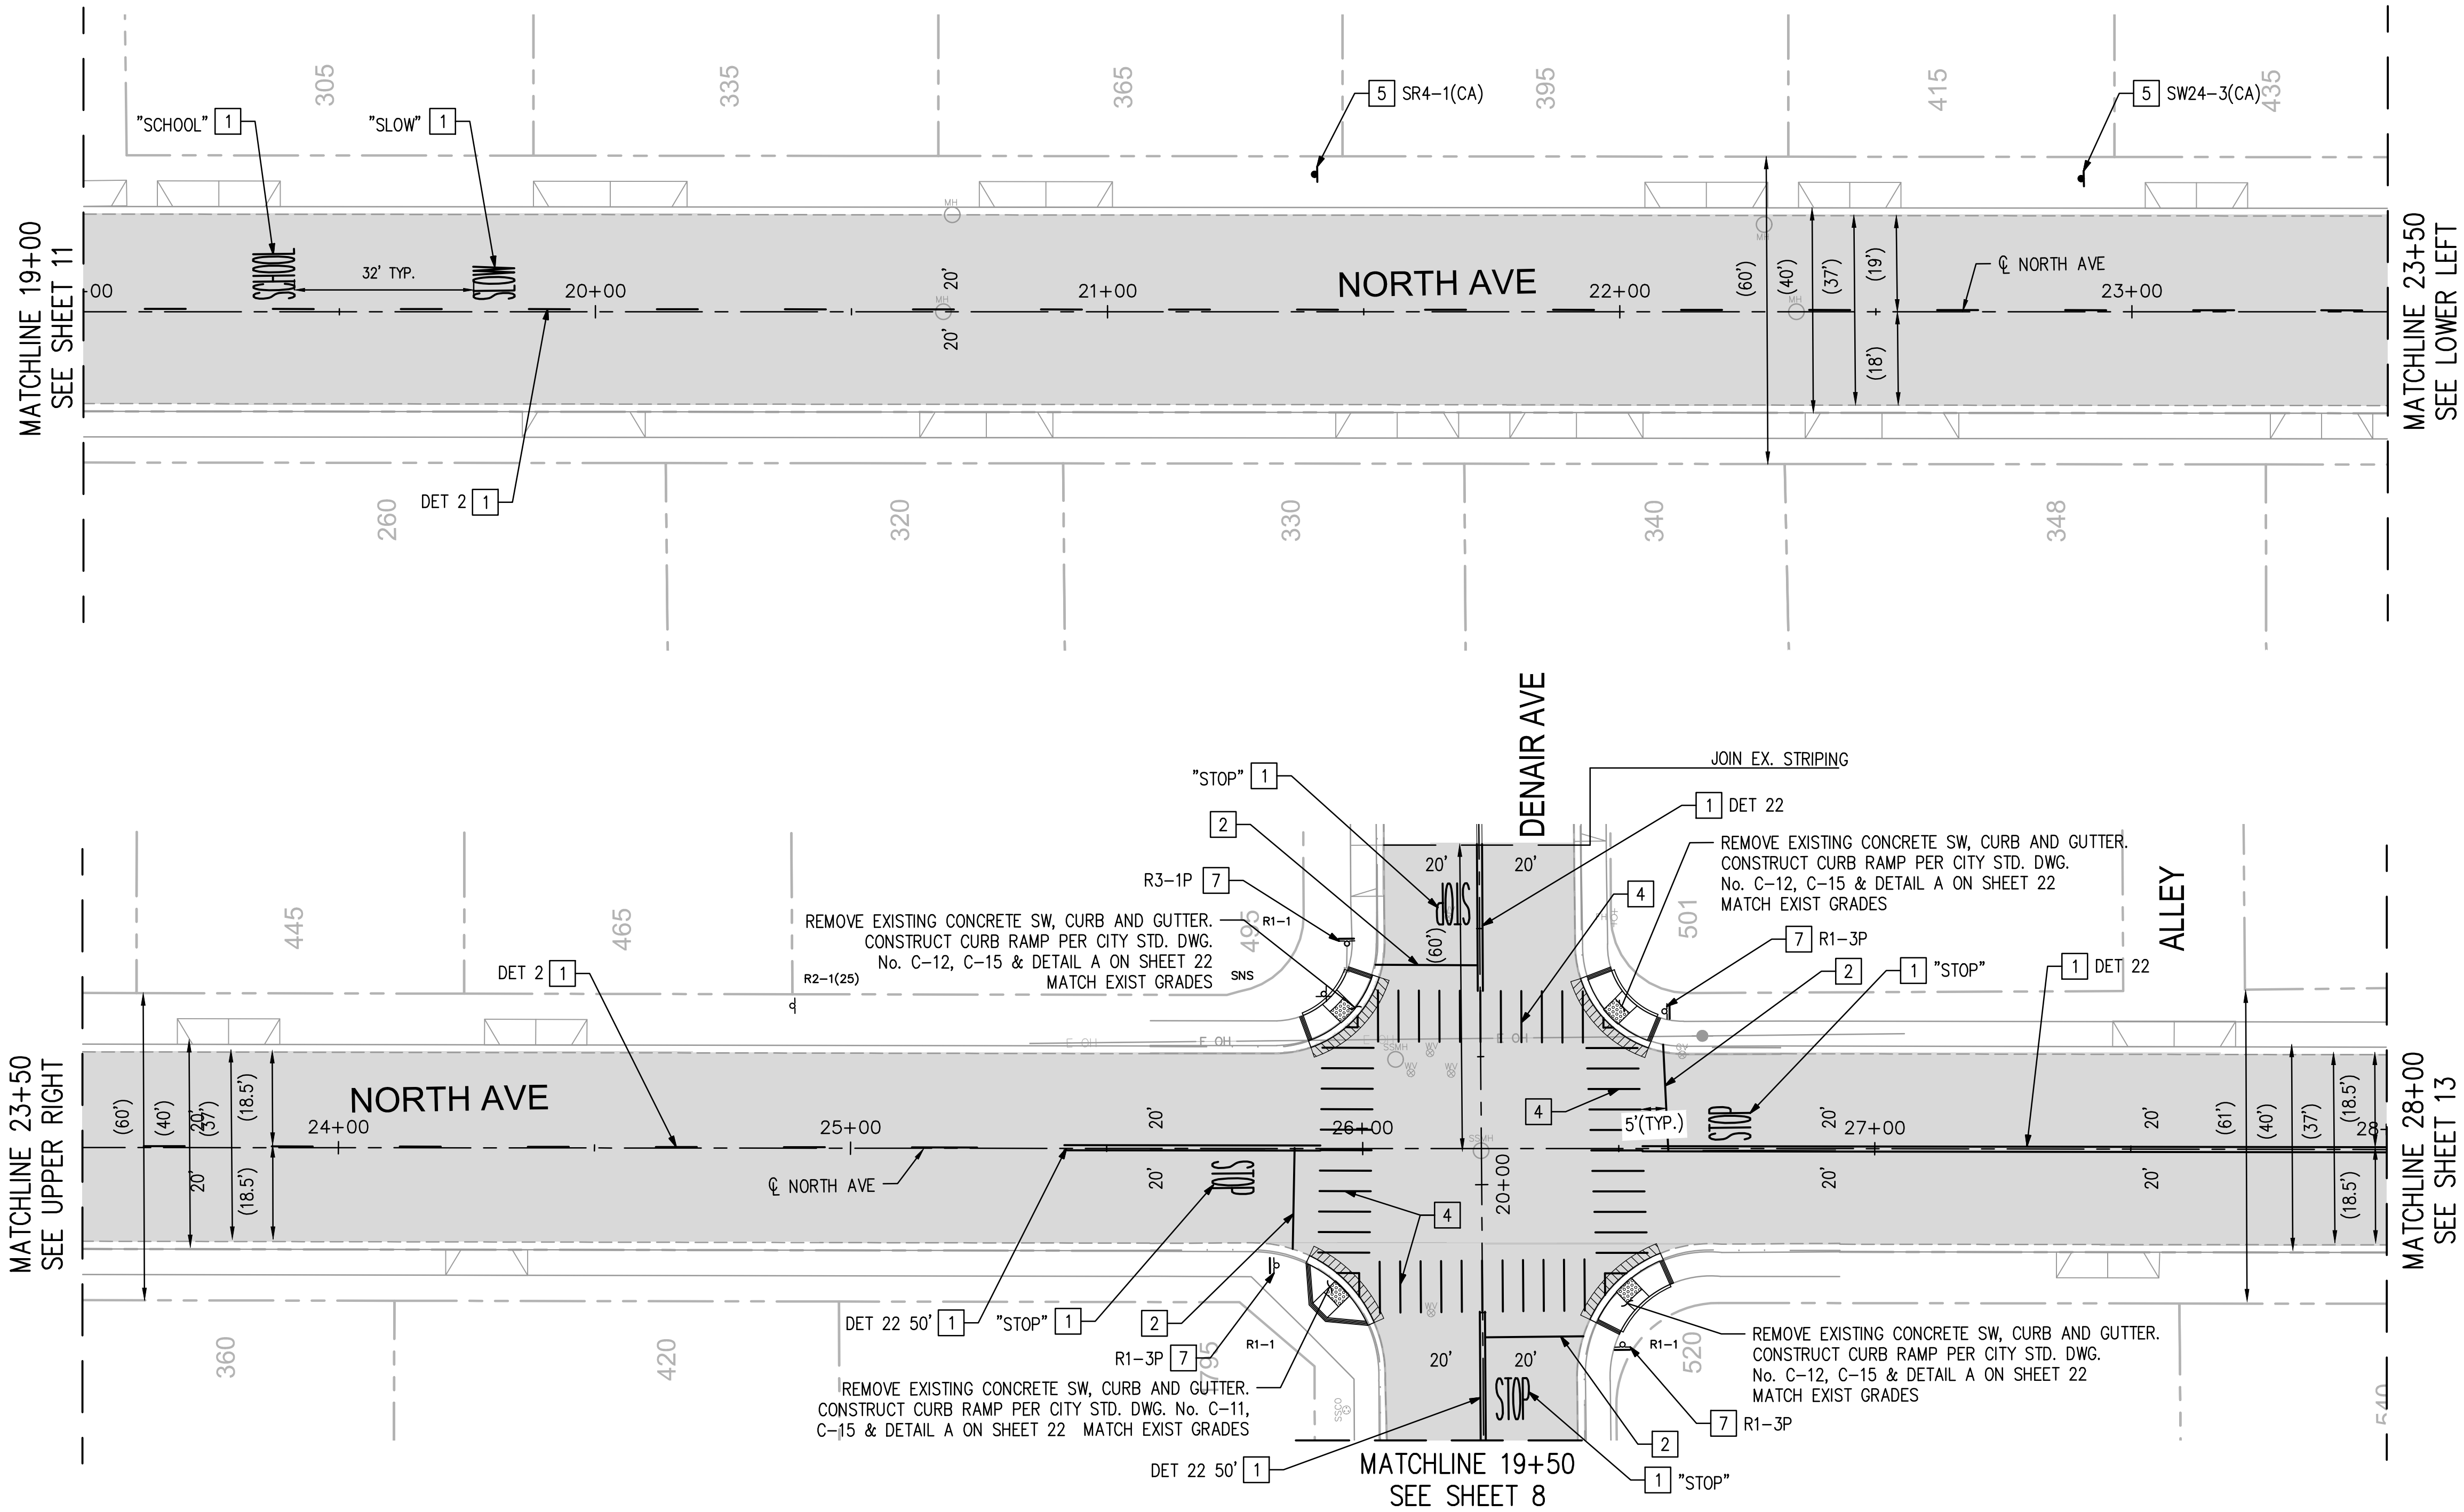


LEGEND

- MICRO-SURFACING, TYPE III
- 6" FULL DEPTH AC

SIGNING, STRIPING, AND LOOP REPLACEMENT CONSTRUCTION NOTES (THIS SHEET ONLY):

- | | | | |
|---|---|----|---|
| 1 | INSTALL STRIPING DETAIL AND/OR PAVEMENT MARKING AS SHOWN. | 7 | INSTALL SIGN AS NOTED. |
| 2 | INSTALL 12" LIMIT LINE. | 8 | REMOVE SIGN AS NOTED. |
| 3 | INSTALL YELLOW CONTINENTAL HIGH VISIBILITY CROSSWALK WITH 24" BARS AND 24" GAPS. CROSSWALK SHALL BE 10' IN WIDTH, UNLESS OTHERWISE INDICATED. | 9 | REMOVE CONFLICTING STRIPING OR PAVEMENT LEGEND. |
| 4 | INSTALL WHITE CONTINENTAL HIGH VISIBILITY CROSSWALK WITH 24" BARS AND 24" GAPS. CROSSWALK SHALL BE 10' IN WIDTH, UNLESS OTHERWISE INDICATED. | AB | ABANDON LOOPS. |
| 5 | INSTALL SIGN AND POST AS NOTED. | SC | SPLICE LOOPS INTO EXISTING. |
| 6 | REMOVE SIGN AND POST AS NOTED. | | |

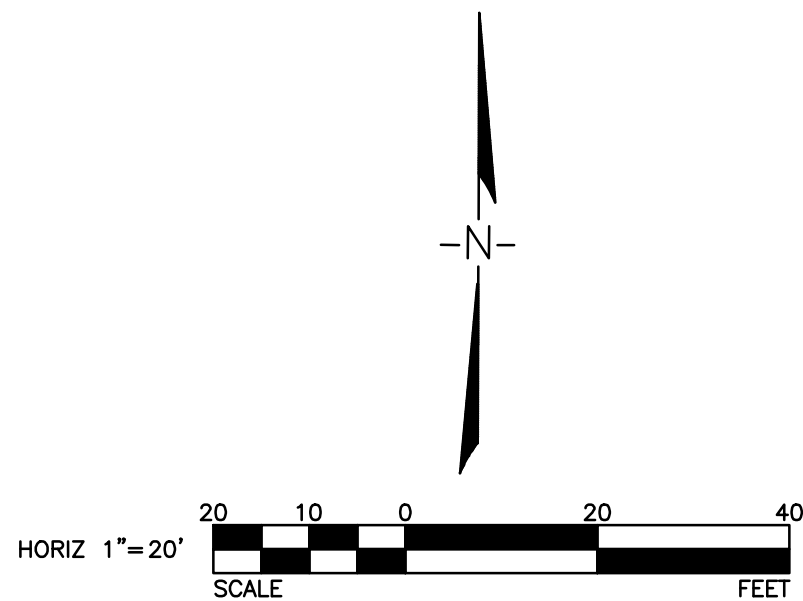

NOTE:
ALL REFERENCES AND WRITTEN
DIMENSION SHALL SUPERCEDE
ALL SCALED DISTANCES AND
SHALL BE VERIFIED IN THE FIELD.
ANY DISCREPANCY SHALL BE
BROUGHT TO THE ATTENTION OF
THE ENGINEER PRIOR TO THE
COMMENCEMENT OF WORK

NATHAN B. BRAY, P.E.
INTERIM DEVELOPMENT SERVICES
DIRECTOR/ CITY ENGINEER
DATE: _____



CITY OF TURLOCK
DEVELOPMENT SERVICES
ENGINEERING DIVISION
156 S. BROADWAY, STE 150
(209) 668-5520


ROAD REHABILITATION
CAPITAL PROJECT 20-003
NORTHEAST QUADRANT ROAD REHABILITATION
AT VARIOUS LOCATIONS
NORTH AVE
STA 19+00 TO STA 28+00

VERIFY SCALE
BAR IS 1" ON
ORIGINAL DRAWING
1/4" 3/4"
0" 1/2" 1"
IF NOT ONE INCH ON
THIS SHEET, ADJUST
SCALES ACCORDINGLY

DRAWN BY: BR, DJ
REV. BY:
CH. BY: TP
DATE: 7/23/2020
SCALE: 1"=20'

SHEET
12
OF 23

PLANS PREPARED BY:
WILDAN
Engineering
2401 EAST KATELINA BLVD, SUITE 300
ANAHEIM, CALIFORNIA 92806
(714) 978-8200
UNDER THE SUPERVISION OF:
Throne Peter
TYRONE PETER, RCE No. 81888

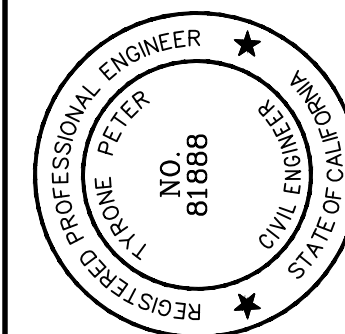

CAPITAL PROJECT 20-003
NORTHEAST QUADRANT ROAD
REHABILITATION
AT VARIOUS LOCATIONS

REVISIONS

NO.	DESCRIPTION	DATE

U:\109753 - TURLOCK NE QUADRANT ROAD REHAB\900 PS&E\901 PLANS\109753-PL-NORTH AVE-03.DWG 7/29/2020 12:31:34 PM

SIGNING, STRIPING, AND LOOP REPLACEMENT CONSTRUCTION NOTES (THIS SHEET ONLY):

- | | | | |
|---|---|----|---|
| 1 | INSTALL STRIPING DETAIL AND/OR PAVEMENT MARKING AS SHOWN. | 7 | INSTALL SIGN AS NOTED. |
| 2 | INSTALL 12" LIMIT LINE. | 8 | REMOVE SIGN AS NOTED. |
| 3 | INSTALL YELLOW CONTINENTAL HIGH VISIBILITY CROSSWALK WITH 24" BARS AND 24" GAPS. CROSSWALK SHALL BE 10' IN WIDTH, UNLESS OTHERWISE INDICATED. | 9 | REMOVE CONFLICTING STRIPING OR PAVEMENT LEGEND. |
| 4 | INSTALL WHITE CONTINENTAL HIGH VISIBILITY CROSSWALK WITH 24" BARS AND 24" GAPS. CROSSWALK SHALL BE 10' IN WIDTH, UNLESS OTHERWISE INDICATED. | AB | ABANDON LOOPS. |
| 5 | INSTALL SIGN AND POST AS NOTED. | SC | SPLICE LOOPS INTO EXISTING. |
| 6 | REMOVE SIGN AND POST AS NOTED. | | |

NOTE:

ALL REFERENCES AND WRITTEN DIMENSION SHALL SUPERCEDE ALL SCALED DISTANCES AND SHALL BE VERIFIED IN THE FIELD. ANY DISCREPANCY SHALL BE BROUGHT TO THE ATTENTION OF THE ENGINEER PRIOR TO THE COMMENCEMENT OF WORK


NATHAN B. BRAY, P.E.
INTERIM DEVELOPMENT SERVICES
DIRECTOR/ CITY ENGINEER
DATE: _____



CITY OF TURLOCK
DEVELOPMENT SERVICES
ENGINEERING DIVISION
156 S. BROADWAY, STE 150
(209) 668-5520

ROAD REHABILITATION
CAPITAL PROJECT 20-003
NORTHEAST QUADRANT ROAD REHABILITATION
AT VARIOUS LOCATIONS
NORTH AVE
STA 28+00 TO OLIVE AVE


VERIFY SCALE
BAR IS 1" ON
ORIGINAL DRAWING

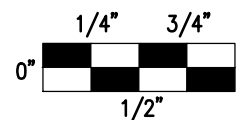

IF NOT ONE INCH ON
THIS SHEET, ADJUST
SCALES ACCORDINGLY

DRAWN BY: BR, DJ
REV. BY:
CH. BY: TP
DATE: 7/24/2020
SCALE: 1"=20'


SHEET
13
OF 23

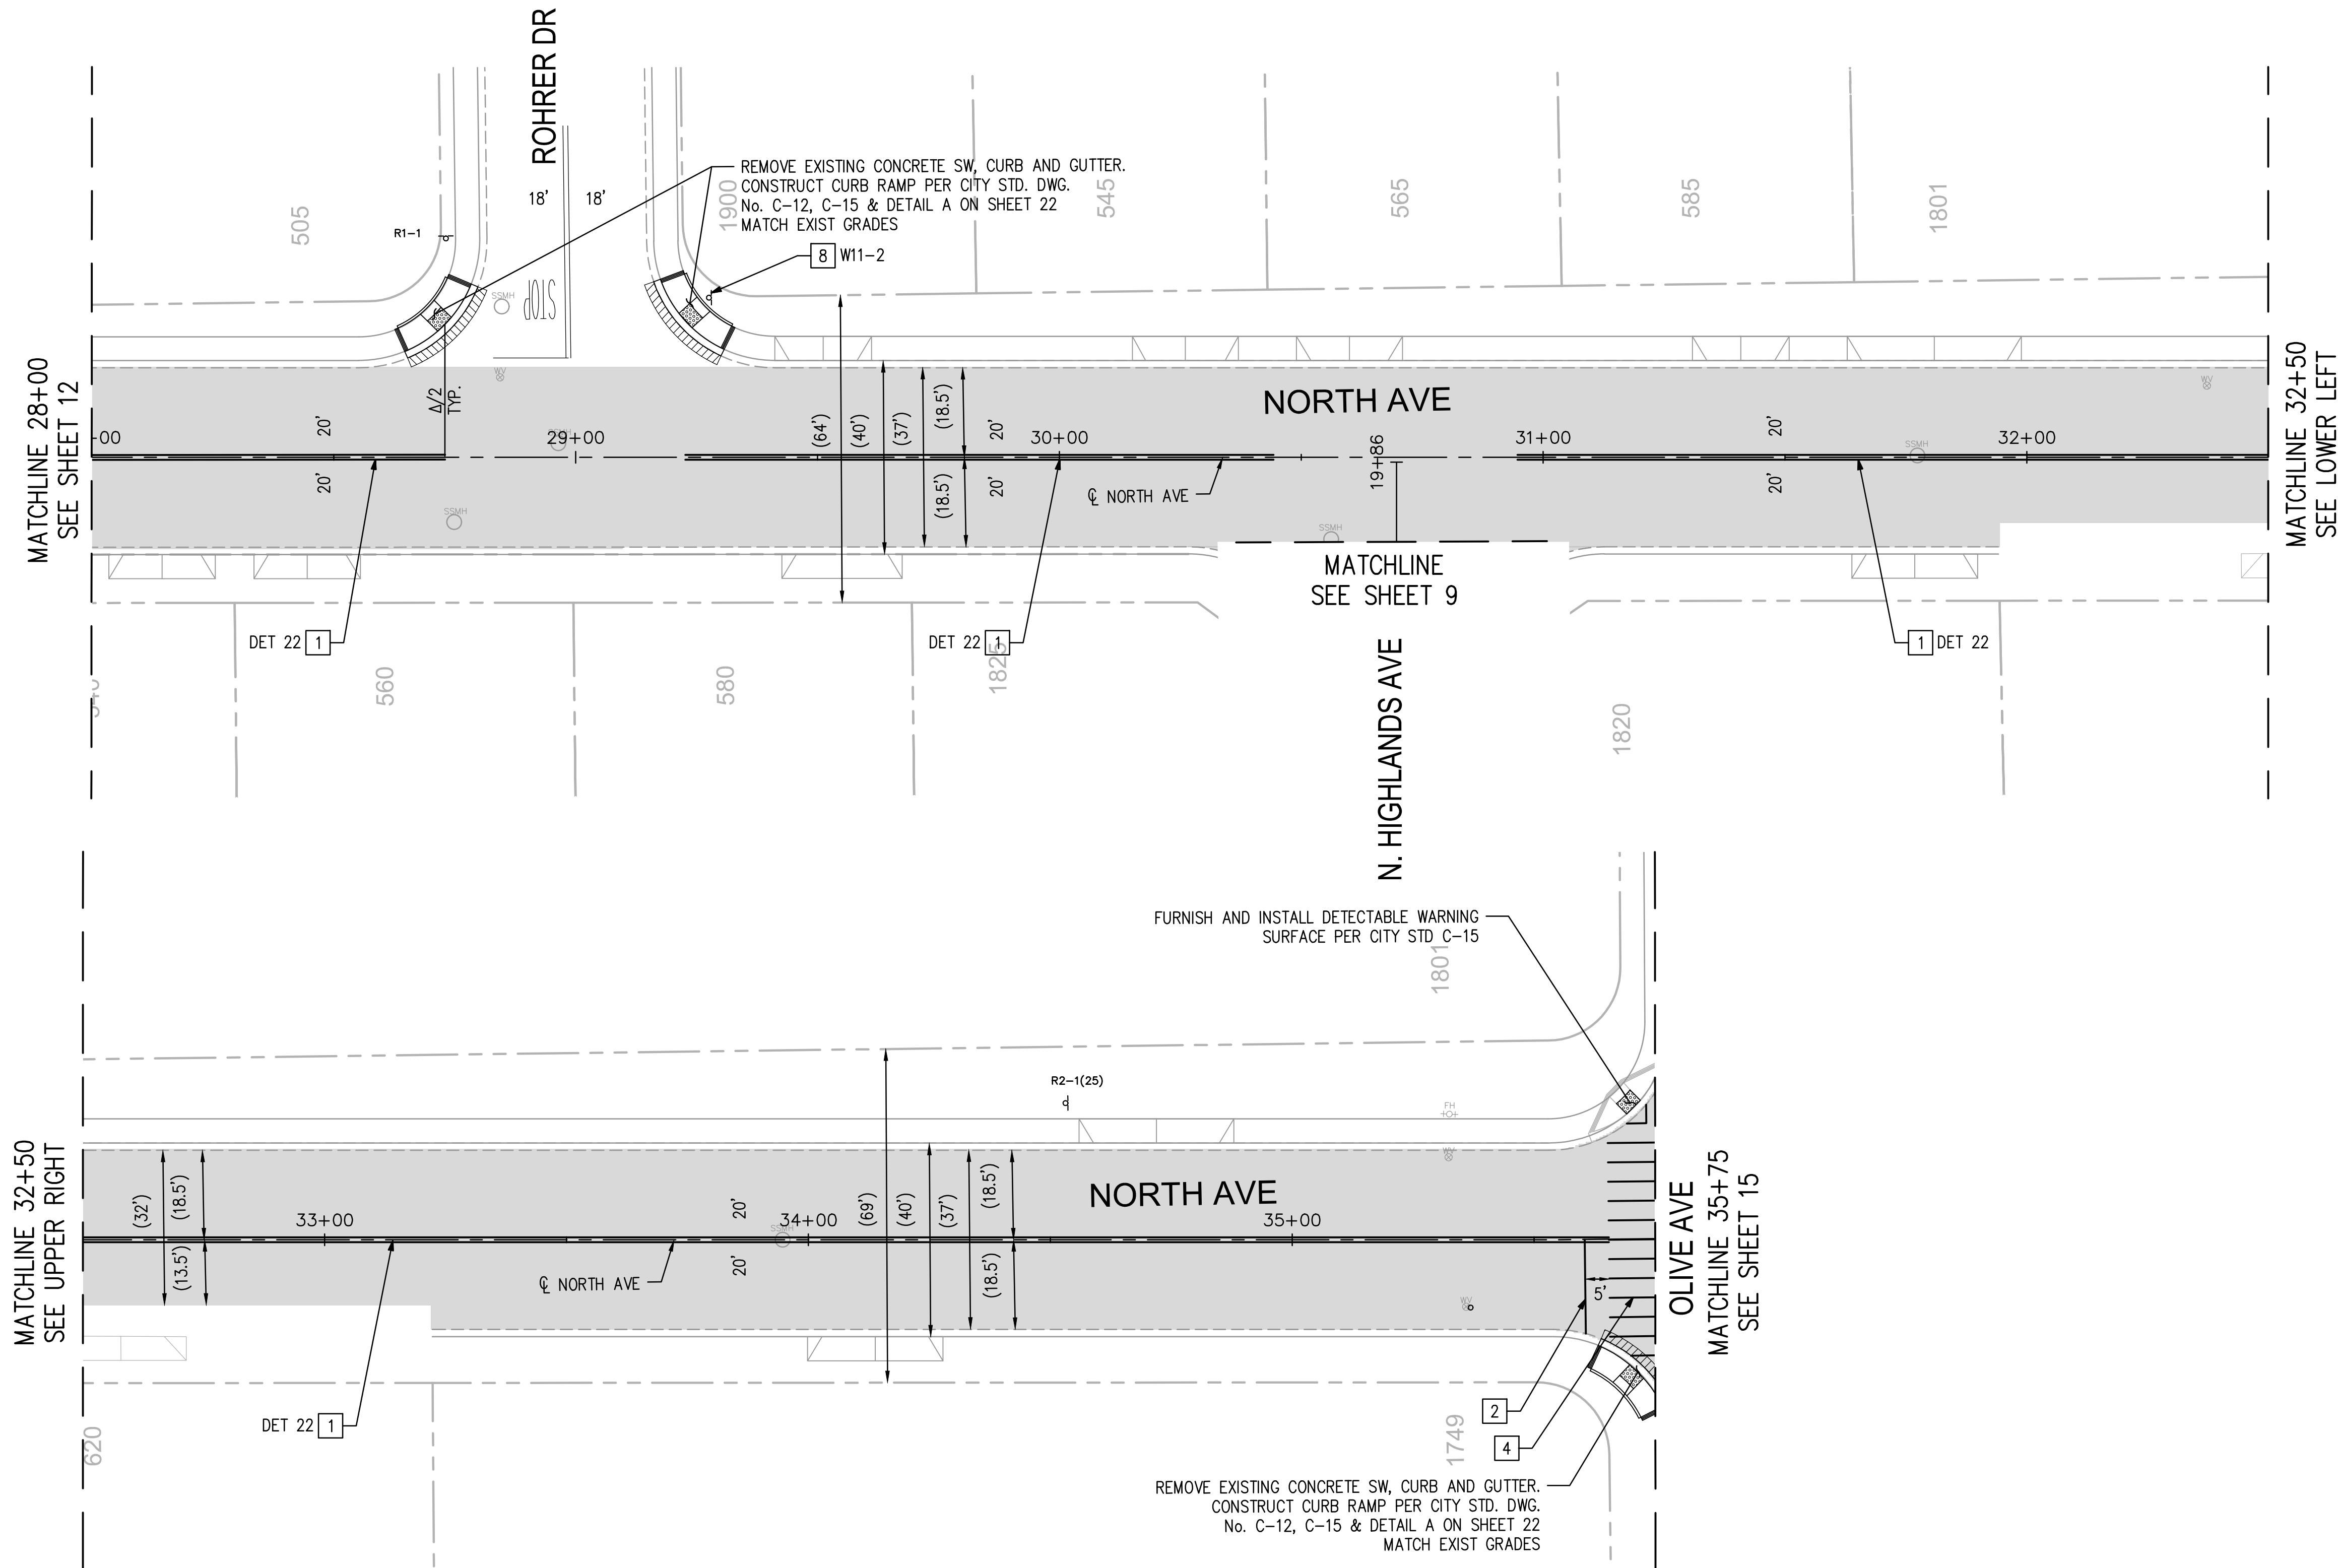

LEGEND

- MICRO-SURFACING, TYPE III
- 6" FULL DEPTH AC

PLANS PREPARED BY:
WILDAN Engineering
2401 EAST KATELINA BLVD, SUITE 300
ANAHEIM, CALIFORNIA 92806
(714) 978-8200
UNDER THE SUPERVISION OF:
Throne Peter
TYRONE PETER, RCE No. 81888

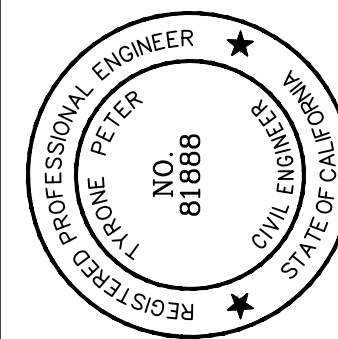

CAPITAL PROJECT 20-003
NORTHEAST QUADRANT ROAD
REHABILITATION
AT VARIOUS LOCATIONS

REVISIONS

NO.	DESCRIPTION	DATE

ALL REFERENCES AND WRITTEN
DIMENSION SHALL SUPERCEDE
ALL SCALED DISTANCES AND
SHALL BE VERIFIED IN THE FIELD.
ANY DISCREPANCY SHALL BE
BROUGHT TO THE ATTENTION OF
THE ENGINEER PRIOR TO THE
COMMENCEMENT OF WORK



ROAD REHABILITATION
CAPITAL PROJECT 20-003
NORTHEAST QUADRANT ROAD REHABILITATION
AT VARIOUS LOCATIONS
NORTH OLIVE AVE
HAWKEYE AVE TO STA 18+00


VERIFY SCALE
BAR IS 1" ON
ORIGINAL DRAWING

0" 1/4" 3/4" 1/2" 1"

IF NOT ONE INCH ON
THIS SHEET, ADJUST
SCALES ACCORDINGLY

DRAWN BY: BR, DJ
REV. BY:
CH. BY: TP
DATE: 7/23/2020
SCALE: 1"=20'

SHEET
14
OF 23

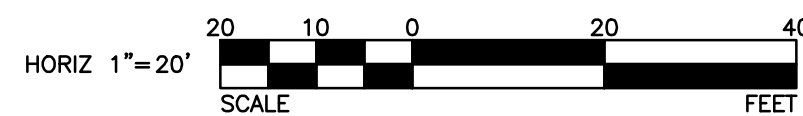

 MICRO-SURFACING, TYPE III

REVISIONS		
NO.	DESCRIPTION	DATE


CAPITAL PROJECT 20-003
NORTHEAST QUADRANT ROAD
REHABILITATION
AT VARIOUS LOCATIONS

PLANS PREPARED BY: **WILLDAN Engineering** *extending
your reach*


2401 EAST KATELLA, SUITE 300
ANAHEIM, CALIFORNIA 92806
(714) 978-8200

UNDER THE SUPERVISION OF:

Lyron Peter
LYRON PETER, ROE NO. 81888

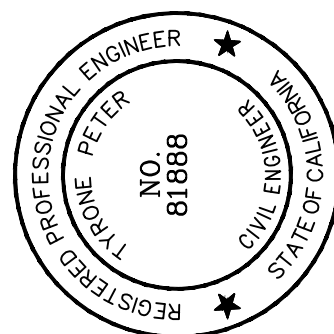

U:\109753 - TURLOCK NE QUADRANT ROAD REHAB\900 PS&E\901 PLANS\109753-PL-OLIVE AVE - 02.DWG 7/29/2020 12:32:34 PM

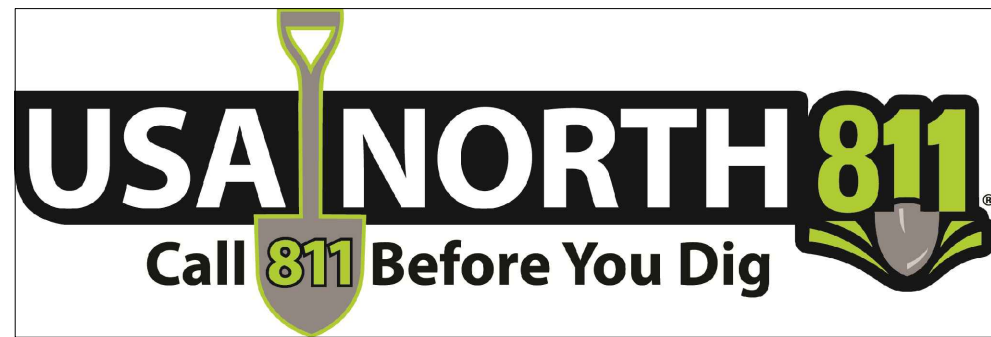

NOTE:
ALL REFERENCES AND WRITTEN
DIMENSION SHALL SUPERCEDE
ALL SCALED DISTANCES AND
SHALL BE VERIFIED IN THE FIELD.
ANY DISCREPANCY SHALL BE
BROUGHT TO THE ATTENTION OF
THE ENGINEER PRIOR TO THE
COMMENCEMENT OF WORK

NATHAN B. BRAY, P.E.
INTERIM DEVELOPMENT SERVICES
DIRECTOR/ CITY ENGINEER
DATE: _____



CITY OF TURLOCK
DEVELOPMENT SERVICES
ENGINEERING DIVISION
156 S. BROADWAY, STE 150
(209) 668-5520

ROAD REHABILITATION
CAPITAL PROJECT 20-003
NORTHEAST QUADRANT ROAD REHABILITATION
AT VARIOUS LOCATIONS
NORTH OLIVE AVE
STA 18+00 TO STA 27+00

VERIFY SCALE
BAR IS 1" ON
ORIGINAL DRAWING
0" 1/4" 3/4" 1"
1/2"
IF NOT ONE INCH ON
THIS SHEET, ADJUST
SCALES ACCORDINGLY

DRAWN BY: BR, DJ
REV. BY:
CH. BY: TP
DATE: 7/23/2020
SCALE: 1"=20'

SHEET
15
OF 23



MATCHLINE 18+00
SEE SHEET 14




LEGEND

MICRO-SURFACING, TYPE III

MATCHLINE 22+50
SEE UPPER RIGHT

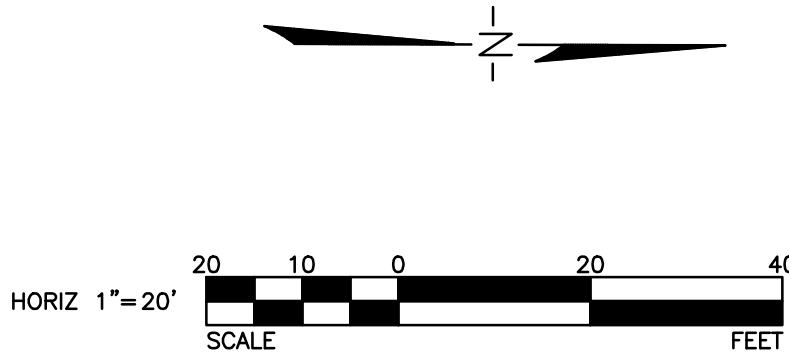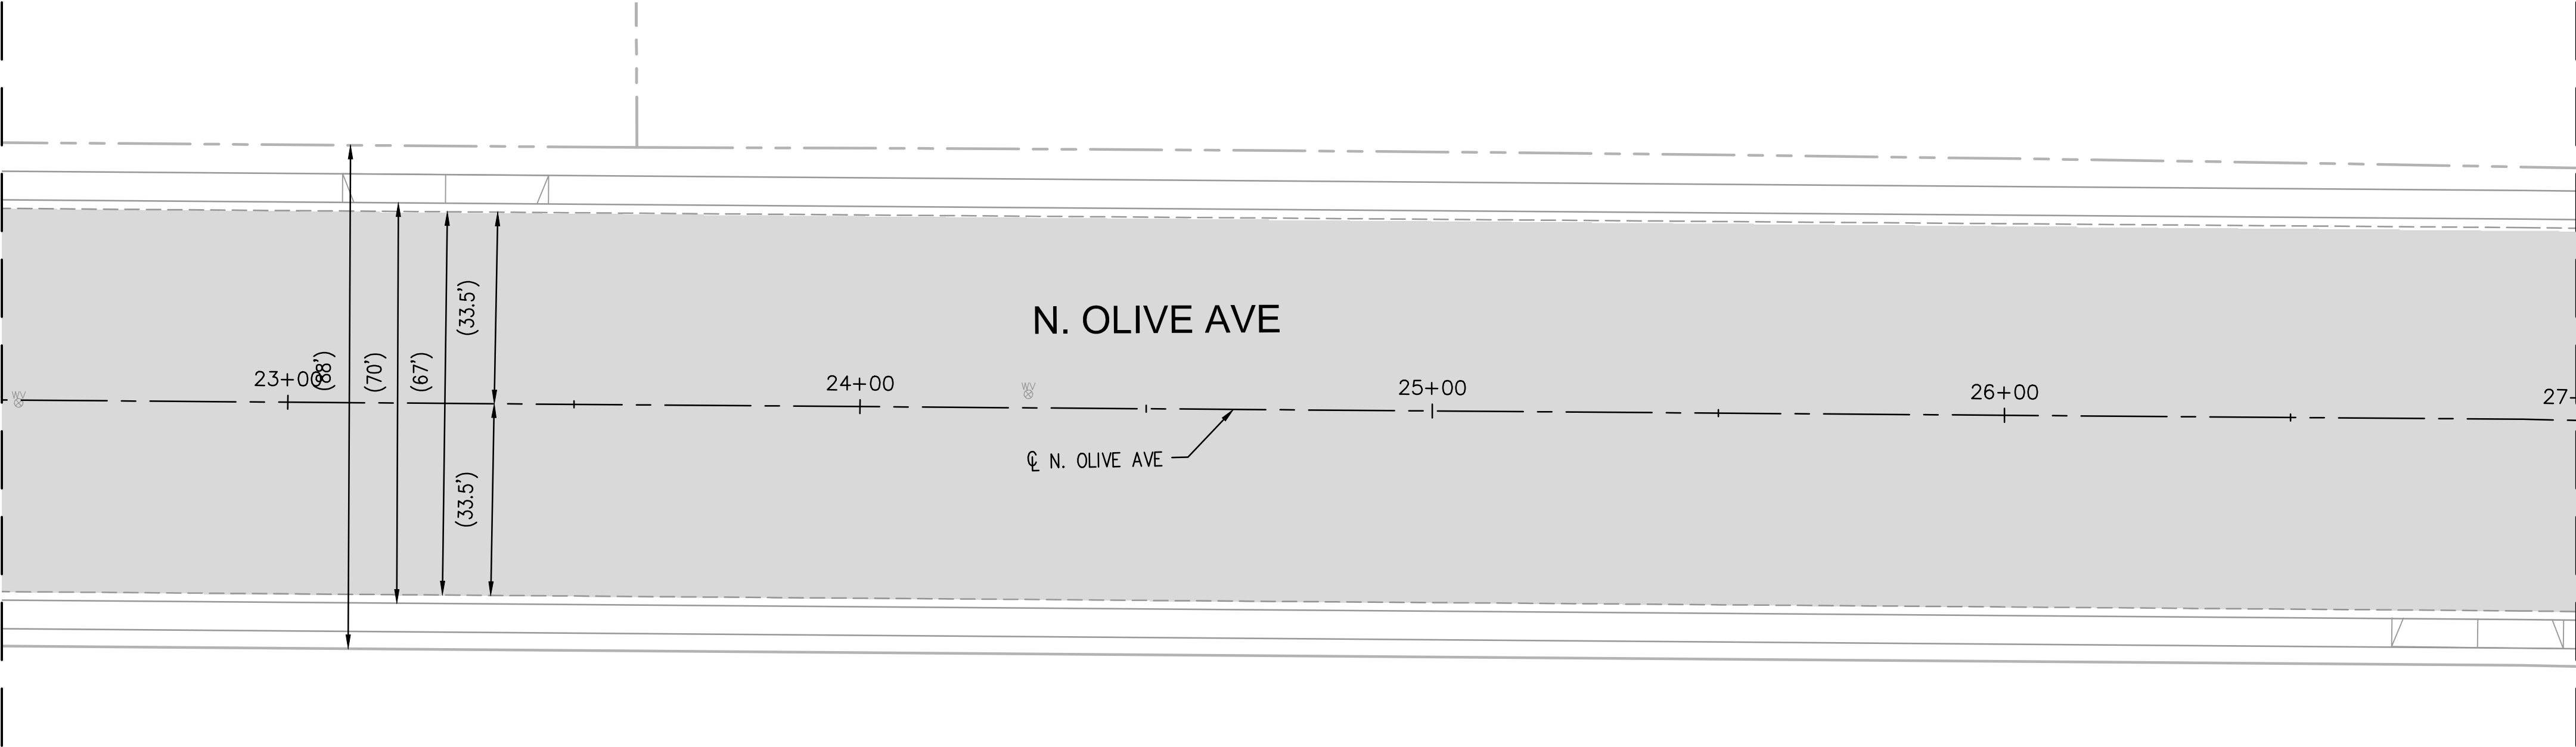

PLANS PREPARED BY:
WILDAN Engineering
2401 EAST KATELINA BLVD, SUITE 300
ANAHEIM, CALIFORNIA 92806
(714) 978-8200
UNDER THE SUPERVISION OF:
Tyrone Peter
TYRONE PETER, RCE No. 81888

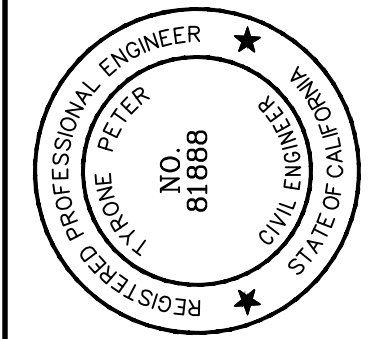


CAPITAL PROJECT 20-003
NORTHEAST QUADRANT ROAD
REHABILITATION
AT VARIOUS LOCATIONS

REVISIONS

NO.	DESCRIPTION	DATE

U:\109753 - TURLOCK NE QUADRANT ROAD REHAB\900 PS&E\901 PLANS\109753-PL-OLIVE AVE - 03.DWG 7/29/2020 12:33:01 PM

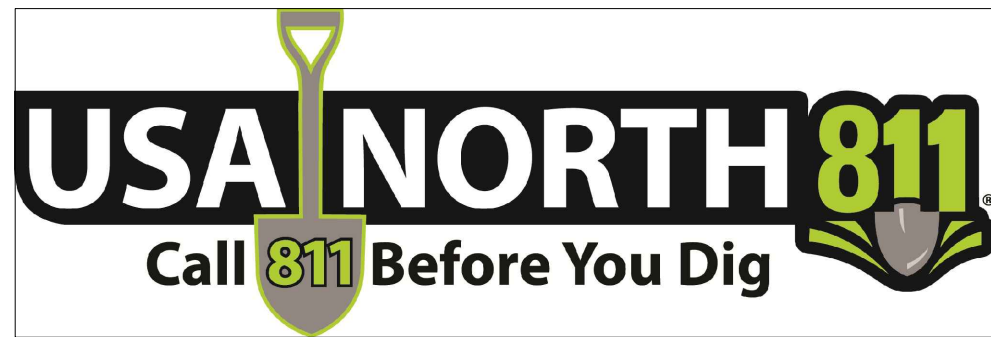

NOTE:
ALL REFERENCES AND WRITTEN
DIMENSION SHALL SUPERCEDE
ALL SCALED DISTANCES AND
SHALL BE VERIFIED IN THE FIELD.
ANY DISCREPANCY SHALL BE
BROUGHT TO THE ATTENTION OF
THE ENGINEER PRIOR TO THE
COMMENCEMENT OF WORK

NATHAN B. BRAY, P.E.
INTERIM DEVELOPMENT SERVICES
DIRECTOR/ CITY ENGINEER
DATE: _____




CITY OF TURLOCK
DEVELOPMENT SERVICES
ENGINEERING DIVISION
156 S. BROADWAY, STE 150
(209) 668-5520

ROAD REHABILITATION
CAPITAL PROJECT 20-003
NORTHEAST QUADRANT ROAD REHABILITATION
AT VARIOUS LOCATIONS
NORTH OLIVE AVE
STA 27+00 TO STA 36+00

VERIFY SCALE
BAR IS 1" ON
ORIGINAL DRAWING
0" 1/4" 3/4" 1"
1/2"
IF NOT ONE INCH ON
THIS SHEET, ADJUST
SCALES ACCORDINGLY


DRAWN BY: BR, DJ
REV. BY:
CH. BY: TP
DATE: 7/23/2020
SCALE: 1"=20'

SHEET
16
OF 23

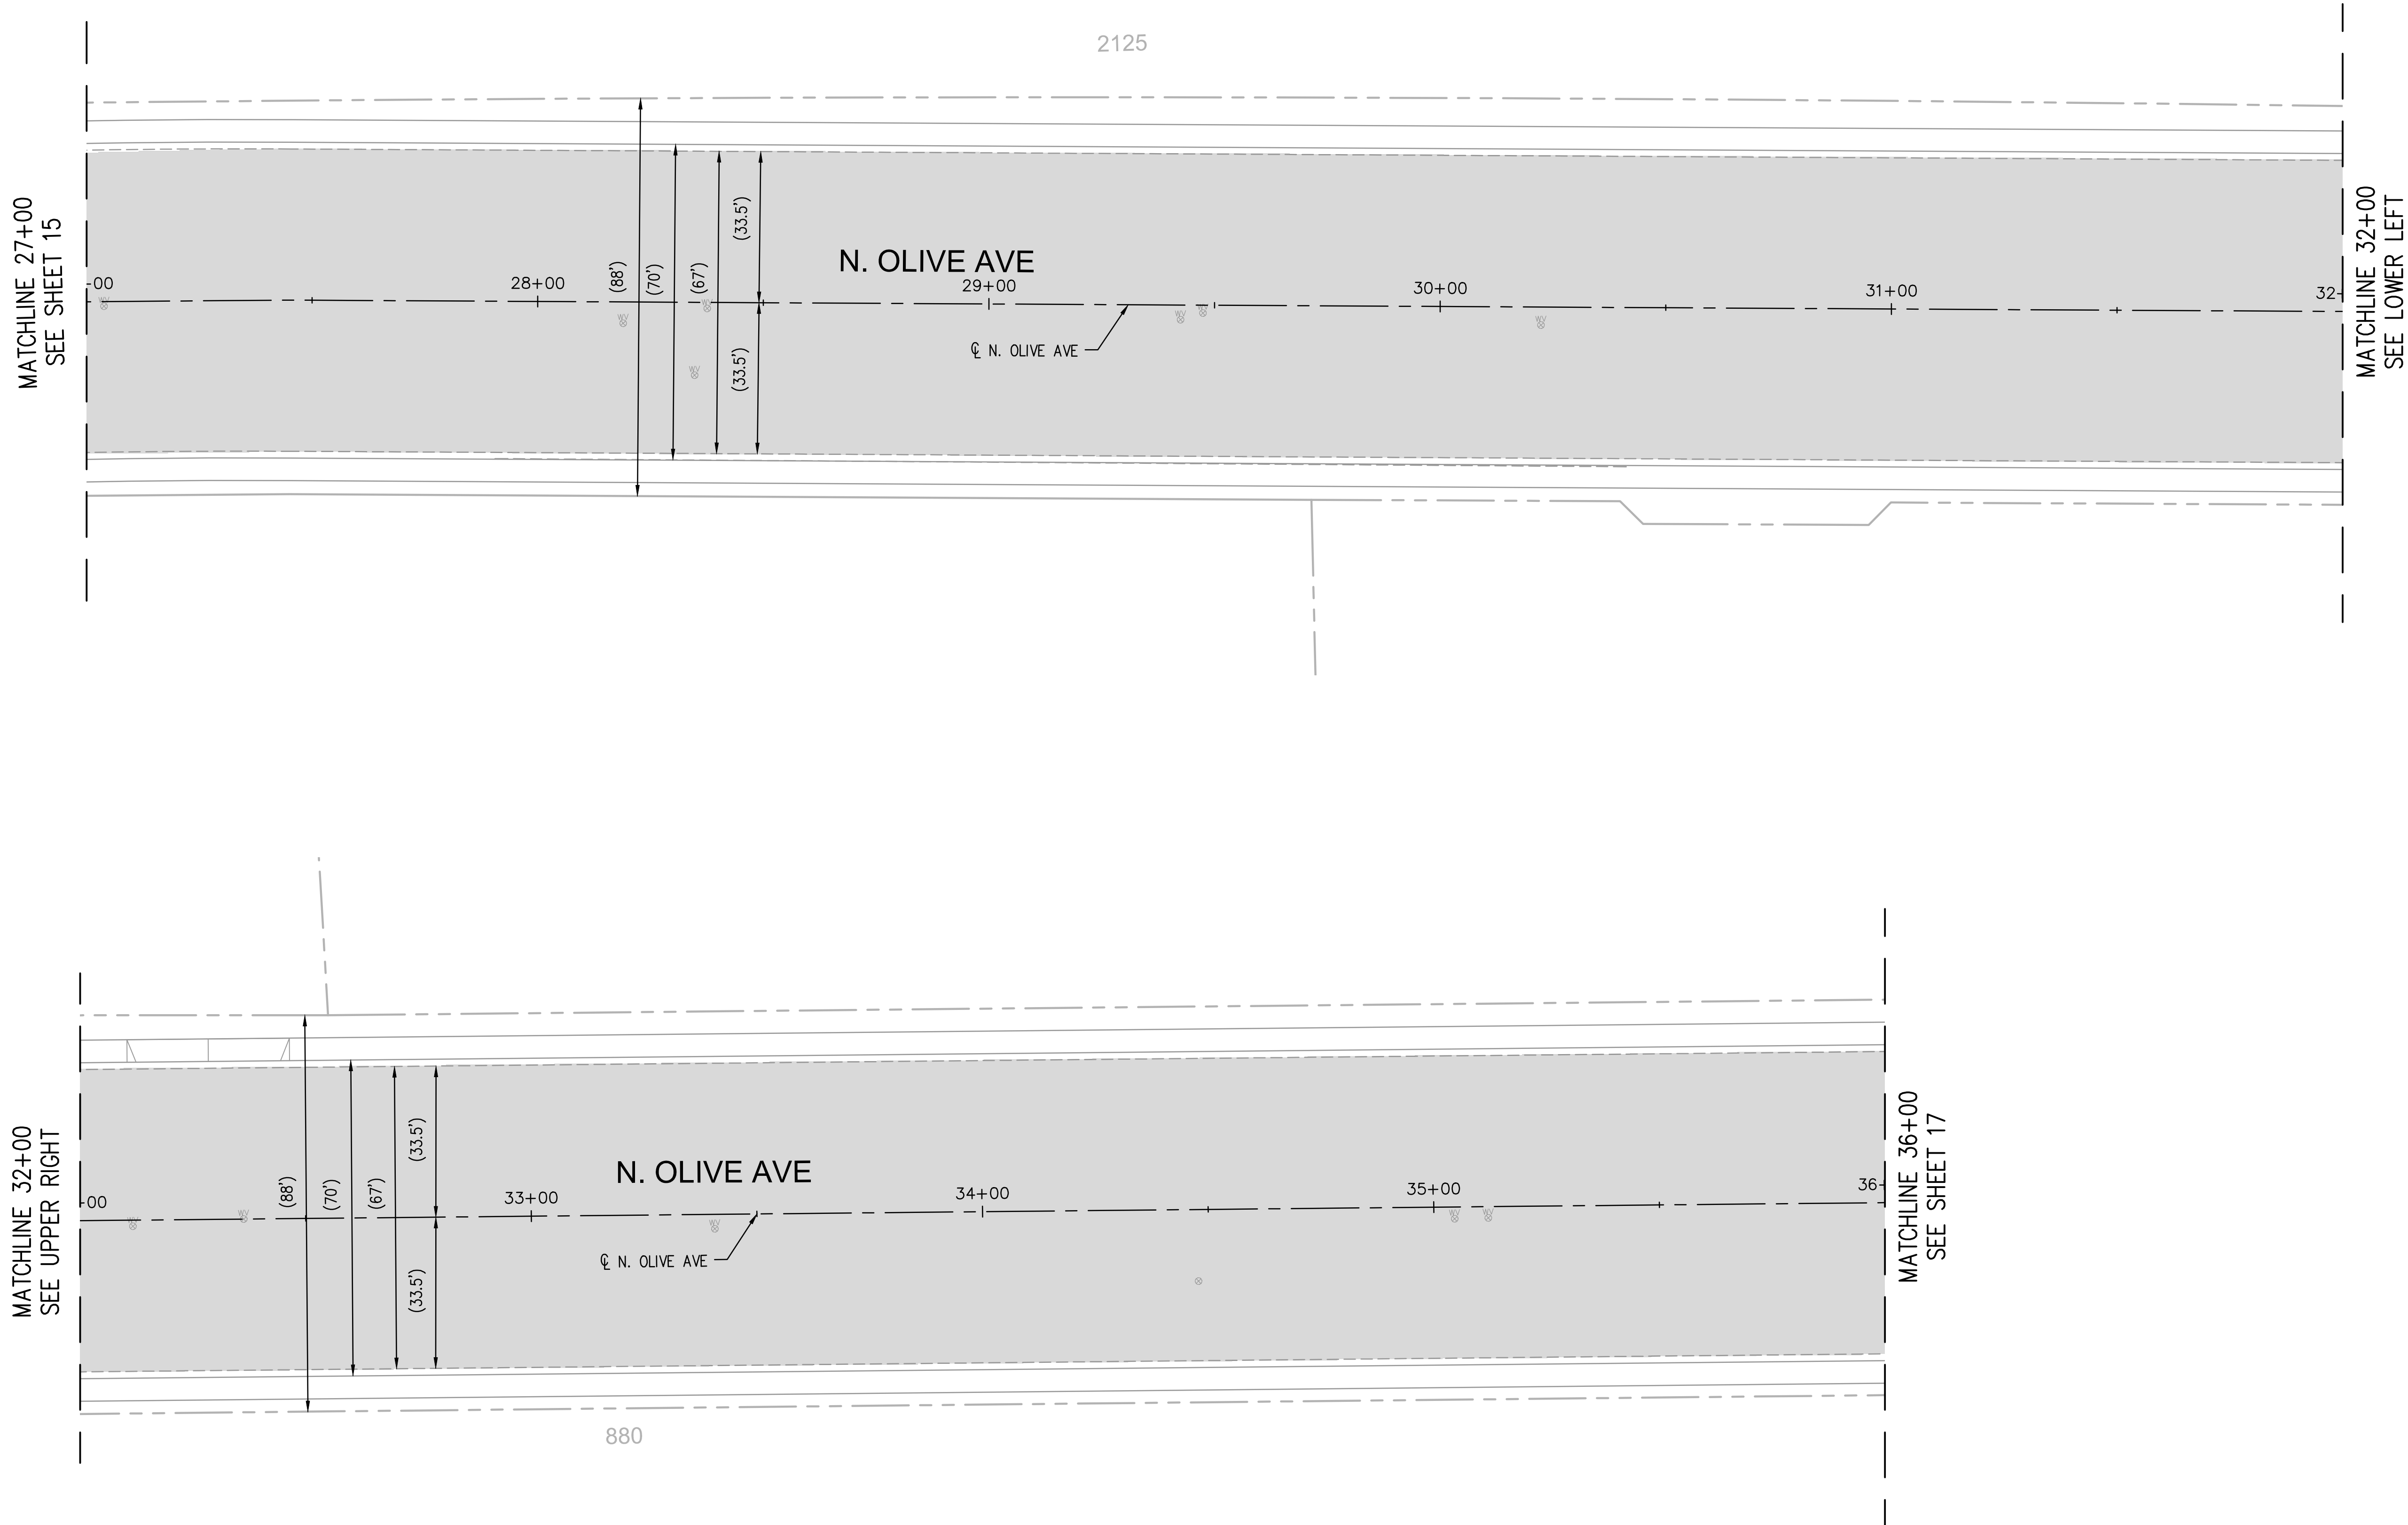


LEGEND

MICRO-SURFACING, TYPE III

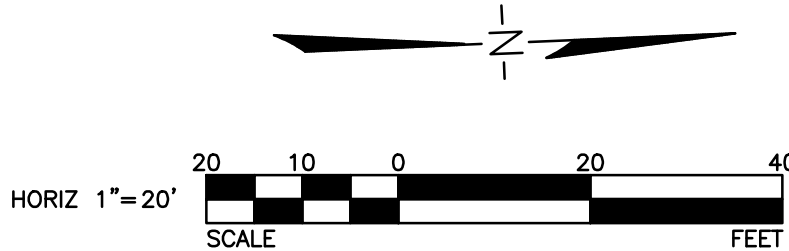

REVISIONS		CAPITAL PROJECT 20-003 NORTHEAST QUADRANT ROAD REHABILITATION AT VARIOUS LOCATIONS		PLANS PREPARED BY: WILDAN Engineering 2401 EAST KATELINA BLVD, SUITE 300 ANAHEIM, CALIFORNIA 92806 (714) 978-8200 UNDER THE SUPERVISION OF: <i>Throne Peter</i> TYRONE PETER, RCE No. 81888	
NO.	DESCRIPTION	DATE	DATE	DATE	DATE

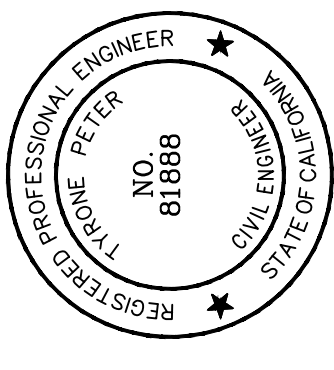

U:\10753 - TURLOCK NE QUADRANT ROAD REHAB\900 PS&E\901 PLANS\10753-PL-OLIVE AVE - 04.DWG 7/29/2020 12:33:35 PM

REMOVE EXISTING CONCRETE SW, CURB AND GUTTER. CONSTRUCT CURB RAMP PER CITY STD. DWG. No. C-12, C-15 & DETAIL A ON SHEET 22
MATCH EXIST GRADES

MATCHLINE 9+25
SEE BOTTOM LEFT

2431

FURNISH AND INSTALL DETECTABLE WARNING SURFACE CITY STD DWG C-15

2461

MEADOWLARK DR

MATCHLINE 36+00
SEE SHEET 16

TUOLUMNE RD

N. OLIVE AVE

CL N. OLIVE AVE

880

FURNISH AND INSTALL DETECTABLE WARNING SURFACE CITY STD DWG C-15

2400

MATCHLINE 10+75
SEE BOTTOM RIGHT

2501

REMOVE EXISTING CONCRETE SW, CURB AND GUTTER. CONSTRUCT CURB RAMP PER CITY STD. DWG. No. C-12 & C-15
MATCH EXIST GRADES

MATCHLINE 40+50
SEE TOP RIGHT

N. OLIVE AVE

CL N. OLIVE AVE

MINNESOTA AVE

2526

2590

731

761

2431

STA 7+68
END SLURRY
SEAL TYPE III

TUOLUMNE RD

2125

MATCHLINE 9+25
SEE TOP LEFT

MATCHLINE 10+75
SEE TOP LEFT


TUOLUMNE RD

880

LEGEND

MICRO-SURFACING, TYPE III

6" FULL DEPTH AC

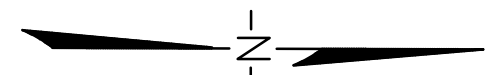

HORIZ 1"=20'
SCALE



NOTE:
ALL REFERENCES AND WRITTEN DIMENSION SHALL SUPERCEDE ALL SCALED DISTANCES AND SHALL BE VERIFIED IN THE FIELD. ANY DISCREPANCY SHALL BE BROUGHT TO THE ATTENTION OF THE ENGINEER PRIOR TO THE COMMENCEMENT OF WORK

NATHAN B. BRAY, P.E.
INTERIM DEVELOPMENT SERVICES
DIRECTOR/ CITY ENGINEER
DATE: _____




CITY OF TURLOCK
DEVELOPMENT SERVICES
ENGINEERING DIVISION
156 S. BROADWAY, STE 150
(209) 668-5520

ROAD REHABILITATION
CAPITAL PROJECT 20-003
NORTHEAST QUADRANT ROAD REHABILITATION
AT VARIOUS LOCATIONS
NORTH OLIVE AVE
STA 36+00 TO MINNESOTA AVE

VERIFY SCALE
BAR IS 1" ON
ORIGINAL DRAWING
1/4" 3/4"
0" 1/2" 1"
IF NOT ONE INCH ON
THIS SHEET, ADJUST
SCALES ACCORDINGLY

DRAWN BY: BR, DJ
REV. BY:
CH. BY: TP
DATE: 7/24/2020
SCALE: 1"=20'

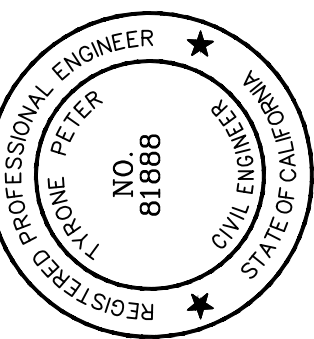

PLANS PREPARED BY:
WILDAN Engineering
2401 EAST KATELINA AVE, SUITE 300
ANAHEIM, CALIFORNIA 92806
(714) 978-8200
UNDER THE SUPERVISION OF:
Nathan B. Bray
TYRONE PETER, RCE No. 81888

CAPITAL PROJECT 20-003
NORTHEAST QUADRANT ROAD
REHABILITATION
AT VARIOUS LOCATIONS


REVISIONS	
NO.	DESCRIPTION

7/23/20
DATE

SHEET
17
OF 23

U:\109753 - TURLOCK NE QUADRANT ROAD REHAB\900 PS&E\901 PLANS\109753-PL-STRIP-OLIVE AVE-01.DWG 7/29/2020 12:34:02 PM

MATCHLINE 13+50
SEE UPPER RIGHT

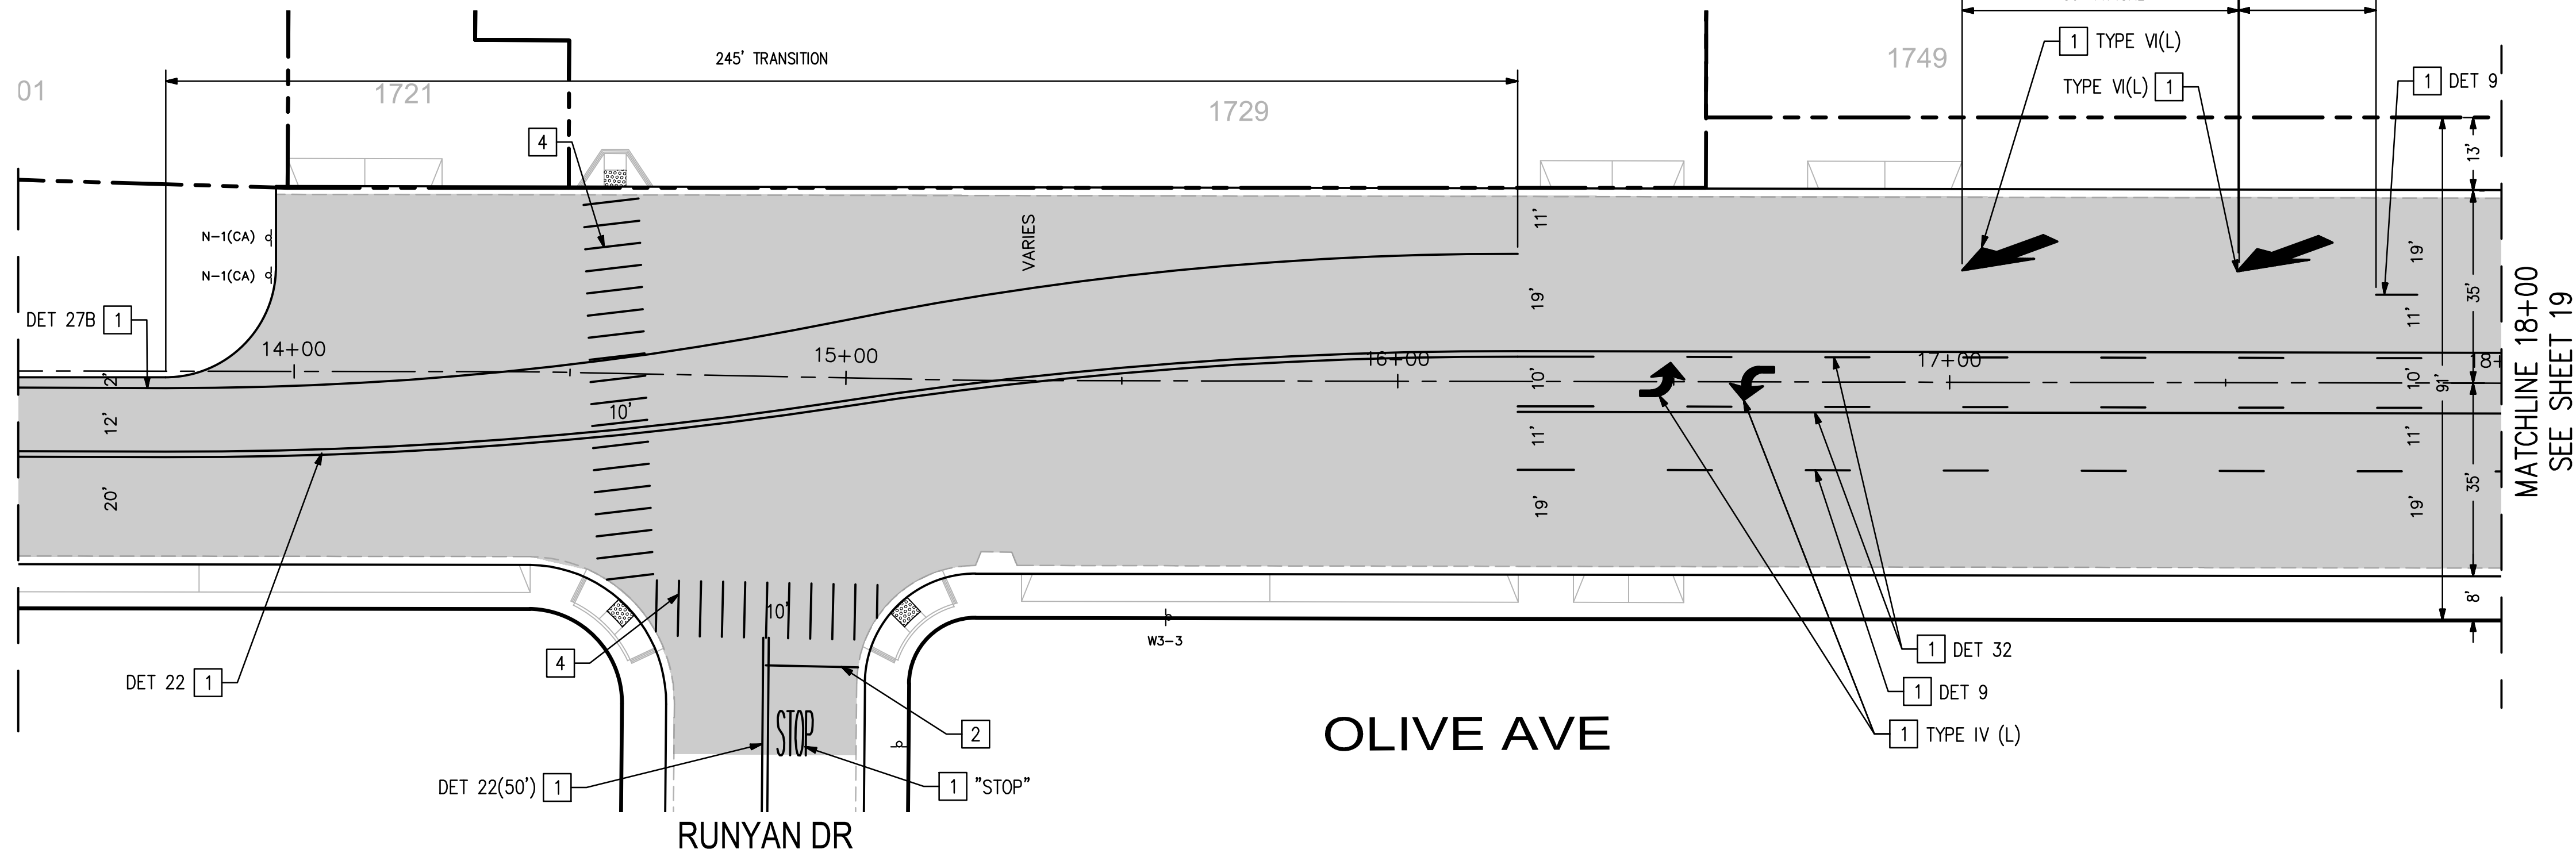

HAWKEYE AVE

OLIVE AVE

OLIVE AVE

RUNYAN DR

LEGEND




-  MICRO-SURFACING, TYPE III
-  SIGNALIZED INTERSECTION

SIGNING, STRIPING, AND LOOP REPLACEMENT GENERAL NOTES:

- SIGNING, STRIPING, AND THE INSTALLATION THEREOF SHALL CONFORM TO CALTRANS STANDARD PLANS AND SPECIFICATIONS, DATED 2018, THE CALIFORNIA MANUAL ON UNIFORM TRAFFIC CONTROL DEVICES (CA MUTCD), DATED NOVEMBER 2014, THESE PLANS AND THE SPECIAL PROVISIONS.
- ALL STRIPING DETAILS, PAVEMENT MARKINGS AND CROSSWALKS SHALL BE THERMOPLASTIC.
- ALL STRIPING SHALL BE REMOVED PRIOR TO MICRO-SURFACING.
- REMOVAL OF CONFLICTING STRIPING AND PAVEMENT LEGENDS SHALL BE BY GRINDING METHOD. STRIPING REMOVALS SHALL INCLUDE REMOVING RAISED PAVEMENT MARKERS.
- INSTALL TWO-WAY BLUE REFLECTIVE MARKER AT EVERY FIRE HYDRANT.
- CONTRACTOR SHALL TAKE CARE TO NOT DAMAGE LOOP DURING DEMO OF RAMPS. THIS SHALL INCLUDE HAND DIGGING IF NECESSARY.
- SEE SHEET 23 OF 23 FOR DETAILS.

SIGNING, STRIPING, AND LOOP REPLACEMENT CONSTRUCTION NOTES (THIS SHEET ONLY):

- | | | | |
|---|---|----|---|
| 1 | INSTALL STRIPING DETAIL AND/OR PAVEMENT MARKING AS SHOWN. | 7 | REMOVE SIGN AND POST AS NOTED. |
| 2 | INSTALL 12" LIMIT LINE. | 8 | INSTALL SIGN AS NOTED. |
| 3 | INSTALL YELLOW CONTINENTAL HIGH VISIBILITY CROSSWALK WITH 24" BARS AND 24" GAPS. CROSSWALK SHALL BE 10' IN WIDTH, UNLESS OTHERWISE INDICATED. | 9 | REMOVE SIGN AS NOTED. |
| 4 | INSTALL WHITE CONTINENTAL HIGH VISIBILITY CROSSWALK WITH 24" BARS AND 24" GAPS. CROSSWALK SHALL BE 10' IN WIDTH, UNLESS OTHERWISE INDICATED. | 10 | REMOVE CONFLICTING STRIPING OR PAVEMENT LEGEND. |
| 5 | INSTALL 12" YELLOW CROSSWALK 10' IN WIDTH (INSIDE TO INSIDE), UNLESS OTHERWISE NOTED. | 11 | INSTALL 12" WHITE CHEVRON AT 20' O.C. |
| 6 | INSTALL SIGN AND POST AS NOTED. | AB | ABANDON LOOPS. |
| | | SC | SPLICE LOOPS INTO EXISTING. |

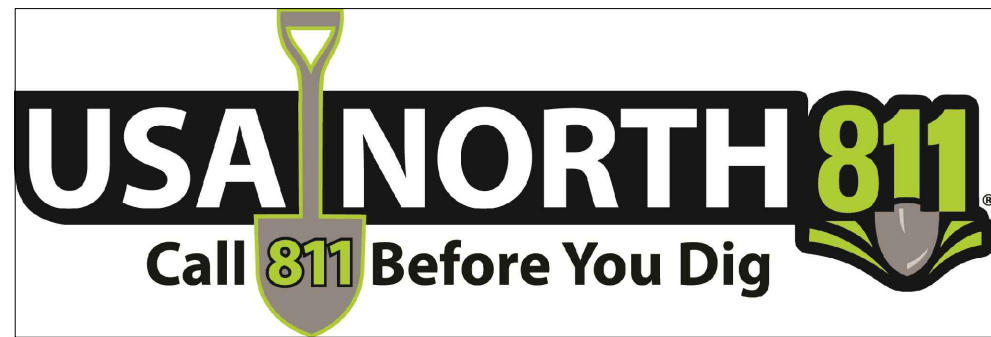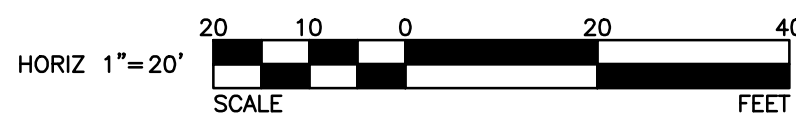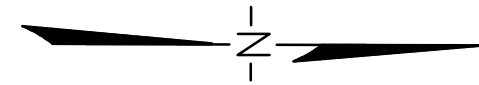


NOTE:
ALL REFERENCES AND WRITTEN
DIMENSION SHALL SUPERCEDE
ALL SCALED DISTANCES AND
SHALL BE VERIFIED IN THE FIELD.
ANY DISCREPANCY SHALL BE
BROUGHT TO THE ATTENTION OF
THE ENGINEER PRIOR TO THE
COMMENCEMENT OF WORK

NATHAN B. BRAY, P.E.
INTERIM DEVELOPMENT SERVICES
DIRECTOR/ CITY ENGINEER
DATE: _____



CITY OF TURLOCK
DEVELOPMENT SERVICES
ENGINEERING DIVISION
156 S. BROADWAY, STE 150
(209) 668-5520


SIGNING AND STRIPING
CAPITAL PROJECT 20-003
NORTHEAST QUADRANT ROAD REHABILITATION
AT VARIOUS LOCATIONS
OLIVE AVE
HAWKEYE AVE TO STA 18+00

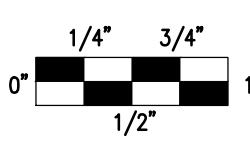
VERIFY SCALE
BAR IS 1" ON
ORIGINAL DRAWING

IF NOT ONE INCH ON
THIS SHEET, ADJUST
SCALES ACCORDINGLY

DRAWN BY: BR, DJ
REV. BY:
CH. BY: TP
DATE: 7/23/2020
SCALE: 1"=20'

SHEET
18
OF 23

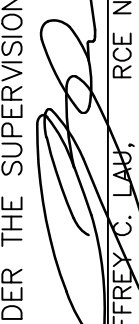CAPITAL PROJECT 20-003
NORTHEAST QUADRANT ROAD
REHABILITATION
AT VARIOUS LOCATIONS

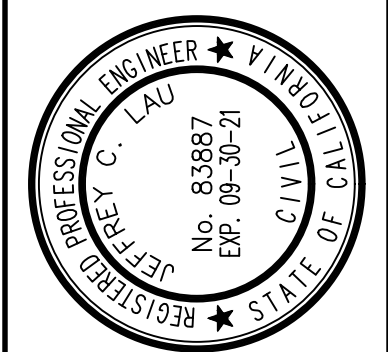PLANS PREPARED BY:
WILDAN Engineering
2401 EAST KATELINA AVE, SUITE 300
ANAHEIM, CALIFORNIA 92806
(714) 978-1820
UNDER THE SUPERVISION OF:

JEFFREY C. LAU, P.E. RCE No. 83867




REVISIONS

DESCRIPTION

NO.



DATE

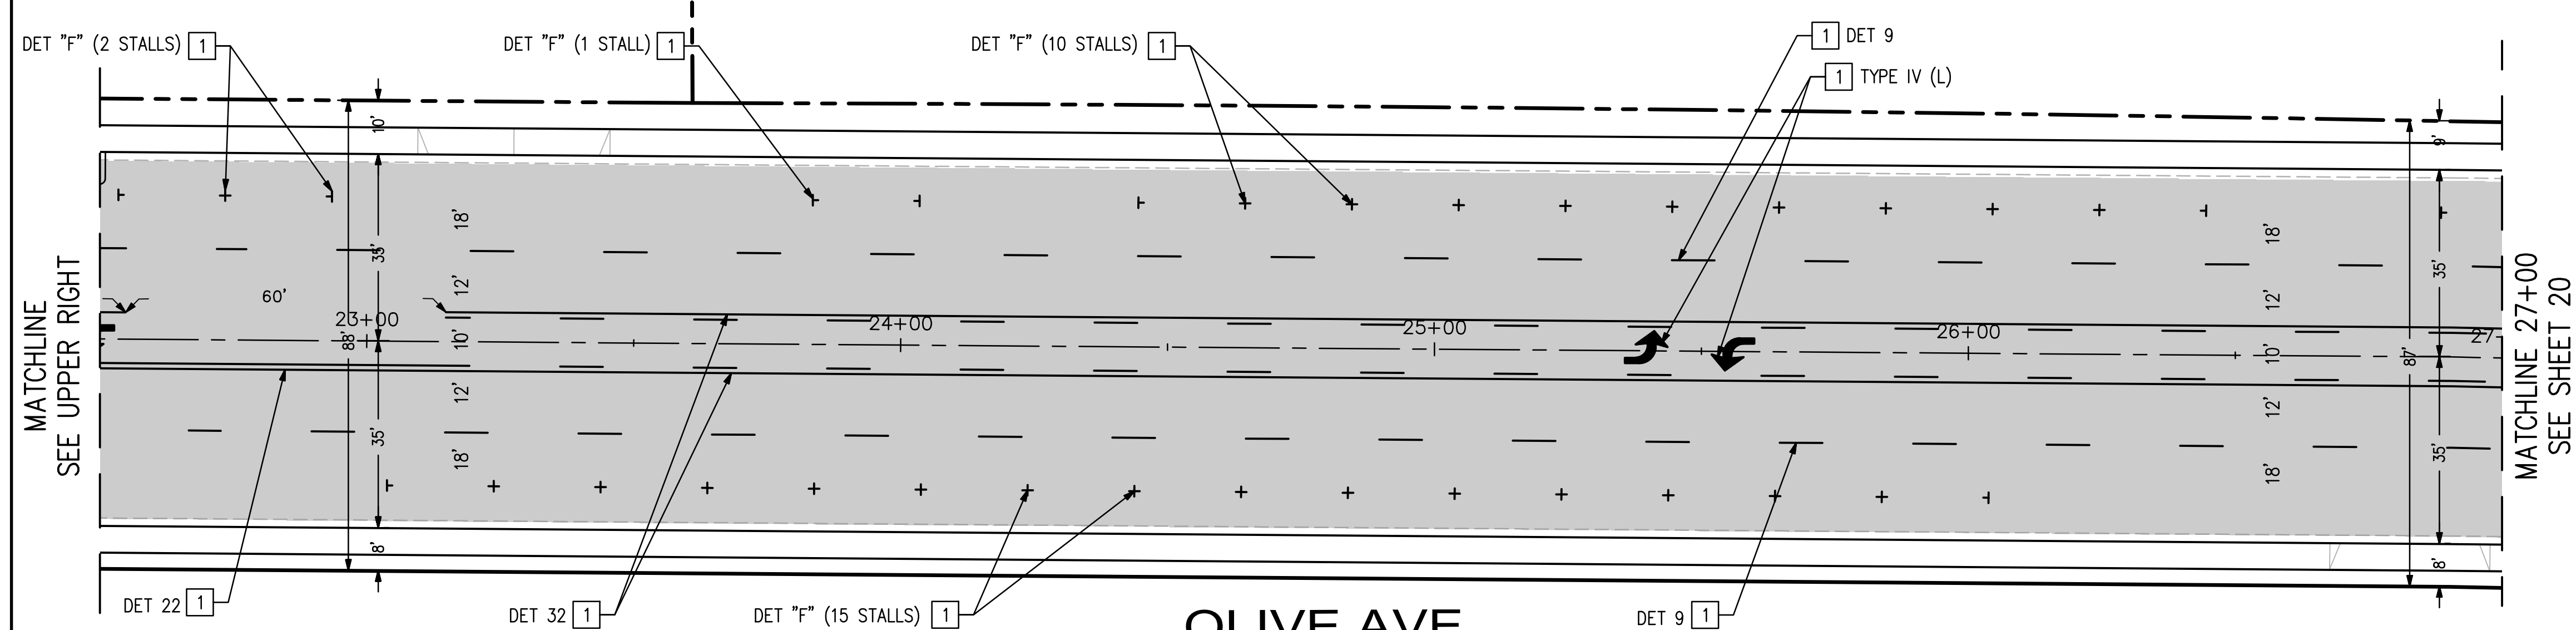

SIGNING, STRIPING, AND LOOP REPLACEMENT CONSTRUCTION NOTES (THIS SHEET ONLY):


- | | | | |
|---|---|----|---|
| 1 | INSTALL STRIPING DETAIL AND/OR PAVEMENT MARKING AS SHOWN. | 7 | REMOVE SIGN AND POST AS NOTED. |
| 2 | INSTALL 12" LIMIT LINE. | 8 | INSTALL SIGN AS NOTED. |
| 3 | INSTALL YELLOW CONTINENTAL HIGH VISIBILITY CROSSWALK WITH 24" BARS AND 24" GAPS. CROSSWALK SHALL BE 10' IN WIDTH, UNLESS OTHERWISE INDICATED. | 9 | REMOVE SIGN AS NOTED. |
| 4 | INSTALL WHITE CONTINENTAL HIGH VISIBILITY CROSSWALK WITH 24" BARS AND 24" GAPS. CROSSWALK SHALL BE 10' IN WIDTH, UNLESS OTHERWISE INDICATED. | 10 | REMOVE CONFLICTING STRIPING OR PAVEMENT LEGEND. |
| 5 | INSTALL 12" YELLOW CROSSWALK 10' IN WIDTH (INSIDE TO INSIDE), UNLESS OTHERWISE NOTED. | 11 | INSTALL 12" WHITE CHEVRON AT 20' O.C. |
| 6 | INSTALL SIGN AND POST AS NOTED. | AB | ABANDON LOOPS. |
| | | SC | SPLICE LOOPS INTO EXISTING. |

☐ MICRO-SURFACING, TYPE

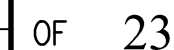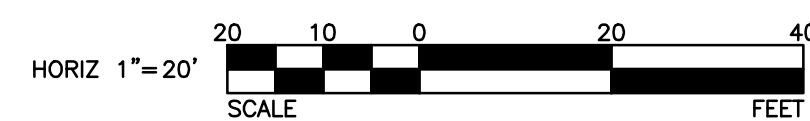

U:\109753 - TURLOCK NE QUADRANT ROAD REHAB\900 PS&E\901 PLANS\109753-PL-STRIPF-OLIVE AVE-01.DWG 7/29/2020 12:34:34 PM


MATCHLINE 27+00
SEE SHEET 19

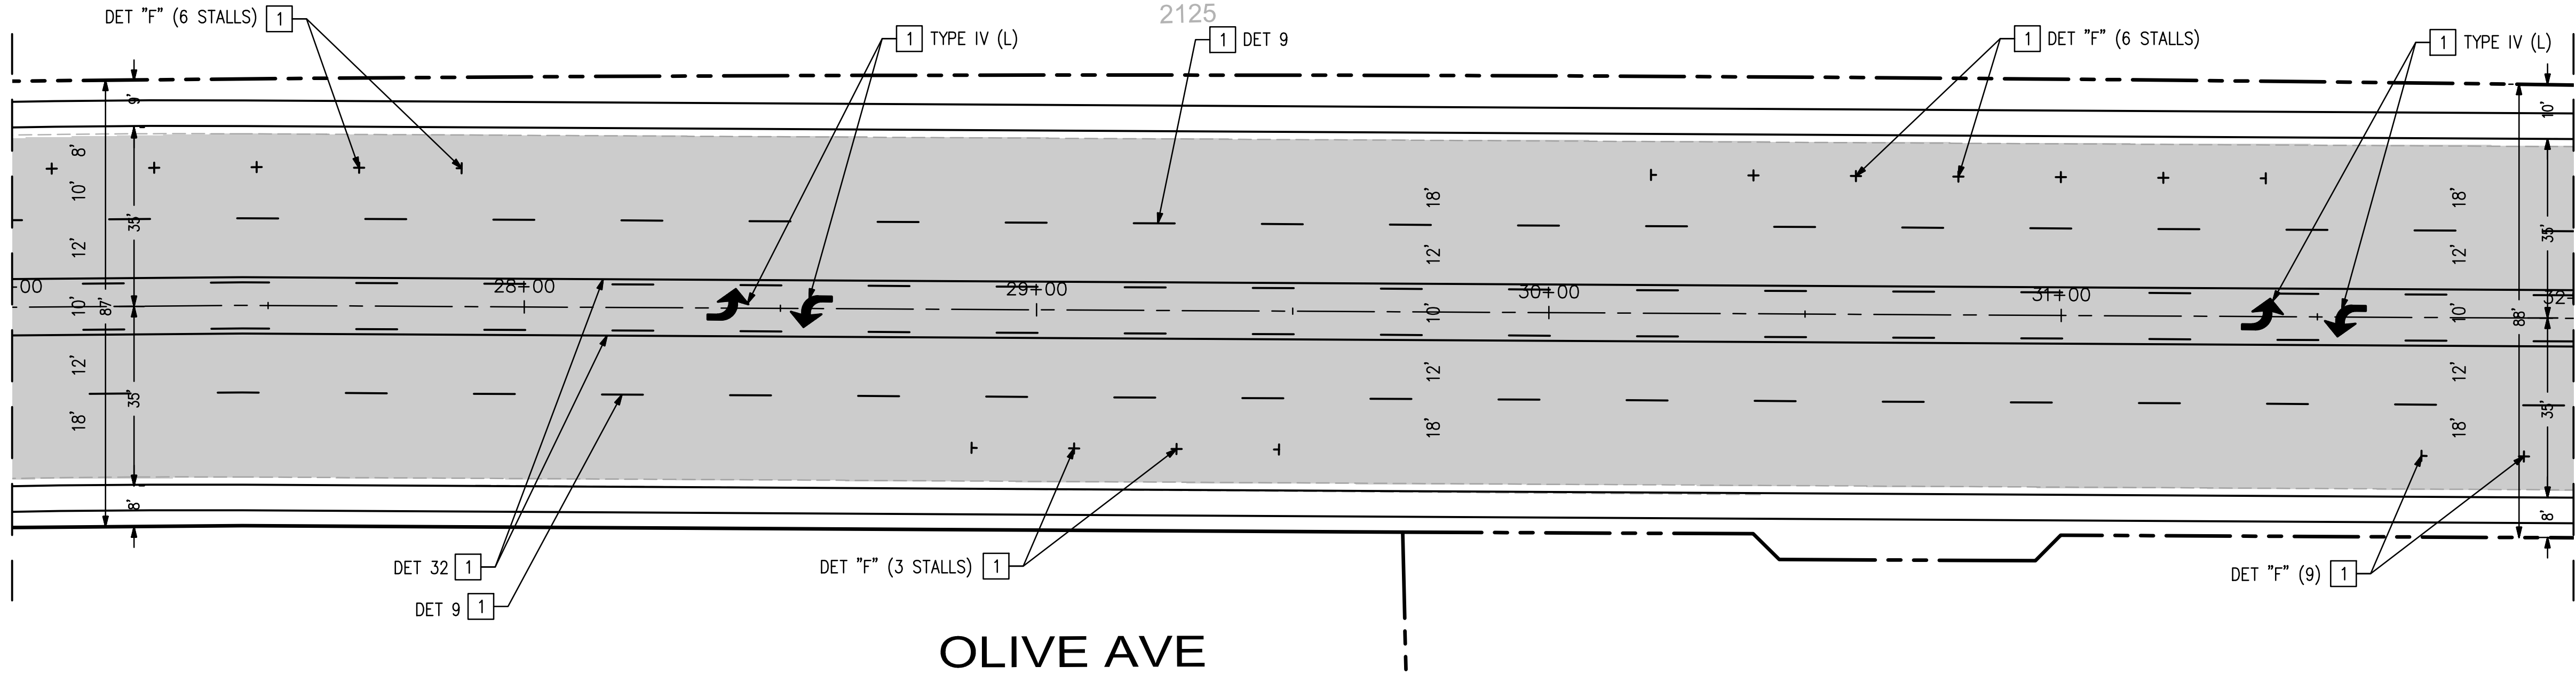

MATCHLINE 32+00
SEE LOWER LEFT

OLIVE AVE

MATCHLINE 32+00
SEE UPPER RIGHT

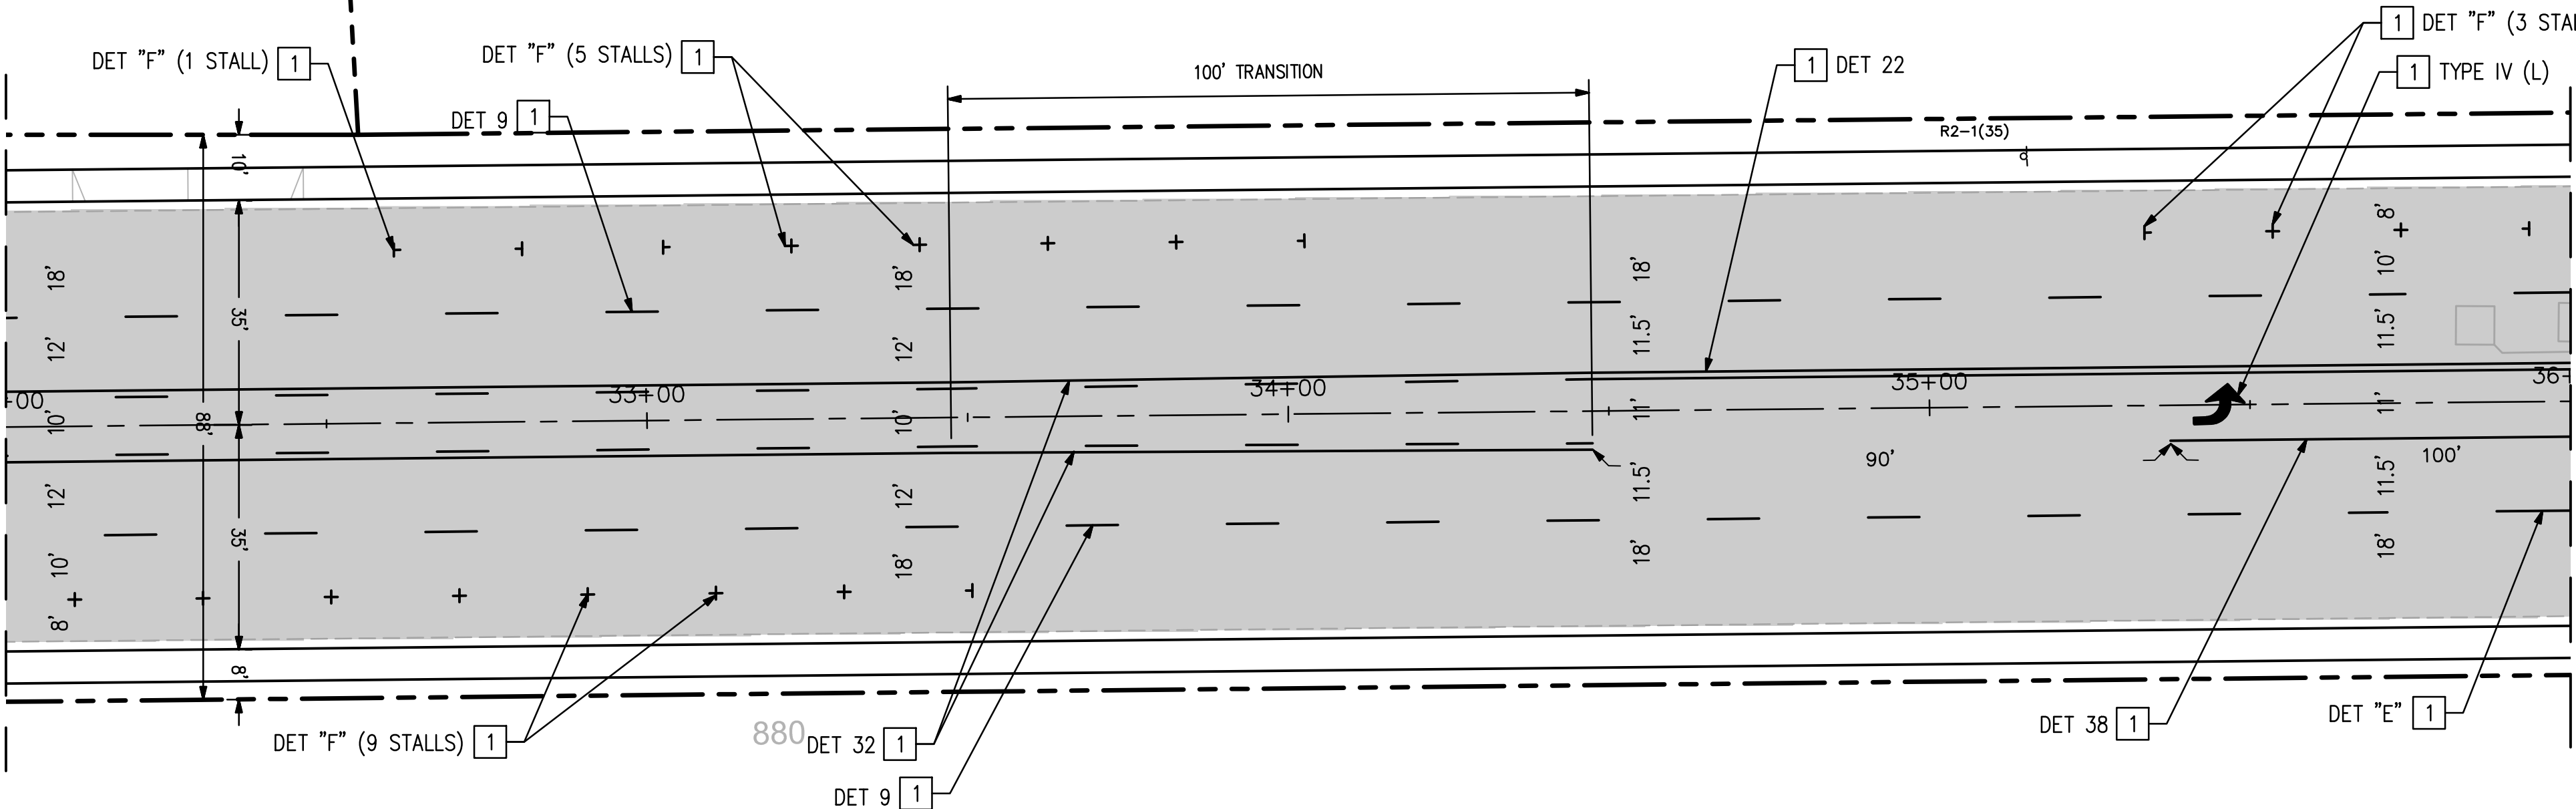

MATCHLINE 36+00
SEE SHEET 21

OLIVE AVE



SIGNING, STRIPING, AND LOOP REPLACEMENT GENERAL NOTES:

- SIGNING, STRIPING, AND THE INSTALLATION THEREOF SHALL CONFORM TO CALTRANS STANDARD PLANS AND SPECIFICATIONS, DATED 2018, THE CALIFORNIA MANUAL ON UNIFORM TRAFFIC CONTROL DEVICES (CA MUTCD), DATED NOVEMBER 2014, THESE PLANS AND THE SPECIAL PROVISIONS.
- ALL STRIPING DETAILS, PAVEMENT MARKINGS AND CROSSWALKS SHALL BE THERMOPLASTIC.
- ALL STRIPING SHALL BE REMOVED PRIOR TO MICRO-SURFACING.
- REMOVAL OF CONFLICTING STRIPING AND PAVEMENT LEGENDS SHALL BE BY GRINDING METHOD. STRIPING REMOVALS SHALL INCLUDE REMOVING RAISED PAVEMENT MARKERS.
- INSTALL TWO-WAY BLUE REFLECTIVE MARKER AT EVERY FIRE HYDRANT.
- CONTRACTOR SHALL TAKE CARE TO NOT DAMAGE LOOP DURING DEMO OF RAMPS. THIS SHALL INCLUDE HAND DIGGING IF NECESSARY.
- SEE SHEET 23 OF 23 FOR DETAILS.

SIGNING, STRIPING, AND LOOP REPLACEMENT CONSTRUCTION NOTES (THIS SHEET ONLY):

- | | | | |
|---|---|----|---|
| 1 | INSTALL STRIPING DETAIL AND/OR PAVEMENT MARKING AS SHOWN. | 7 | REMOVE SIGN AND POST AS NOTED. |
| 2 | INSTALL 12" LIMIT LINE. | 8 | INSTALL SIGN AS NOTED. |
| 3 | INSTALL YELLOW CONTINENTAL HIGH VISIBILITY CROSSWALK WITH 24" BARS AND 24" GAPS. CROSSWALK SHALL BE 10' IN WIDTH, UNLESS OTHERWISE INDICATED. | 9 | REMOVE SIGN AS NOTED. |
| 4 | INSTALL WHITE CONTINENTAL HIGH VISIBILITY CROSSWALK WITH 24" BARS AND 24" GAPS. CROSSWALK SHALL BE 10' IN WIDTH, UNLESS OTHERWISE INDICATED. | 10 | REMOVE CONFLICTING STRIPING OR PAVEMENT LEGEND. |
| 5 | INSTALL 12" YELLOW CROSSWALK 10' IN WIDTH (INSIDE TO INSIDE), UNLESS OTHERWISE NOTED. | 11 | INSTALL 12" WHITE CHEVRON AT 20' O.C. |
| 6 | INSTALL SIGN AND POST AS NOTED. | AB | ABANDON LOOPS. |
| | | SC | SPLICE LOOPS INTO EXISTING. |

LEGEND

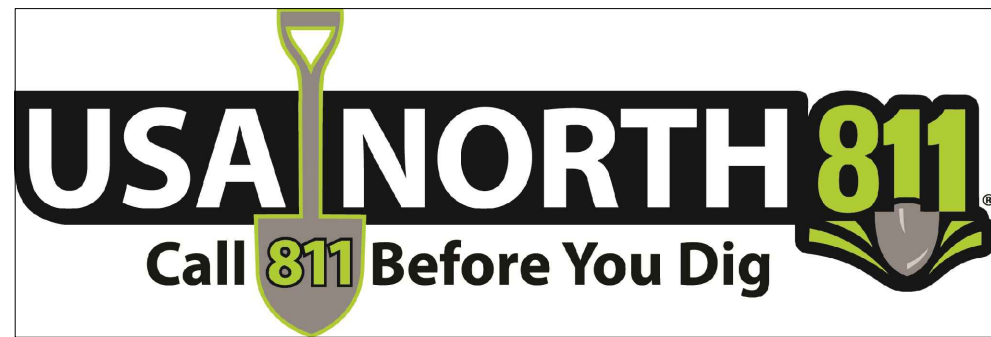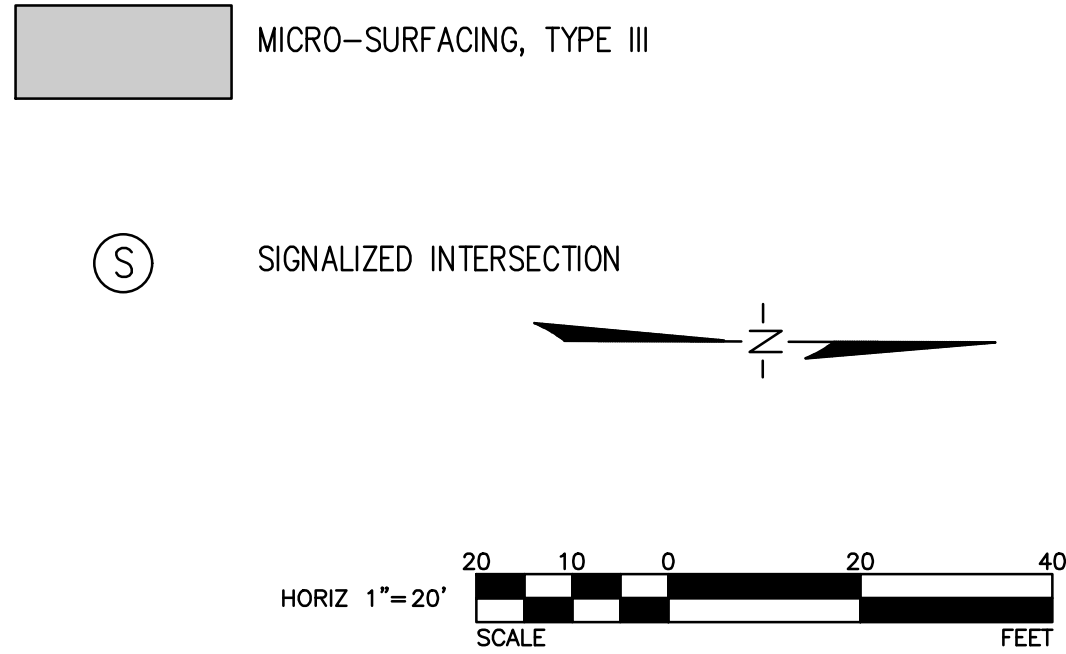

NOTE:
ALL REFERENCES AND WRITTEN
DIMENSION SHALL SUPERCEDE
ALL SCALED DISTANCES AND
SHALL BE VERIFIED IN THE FIELD.
ANY DISCREPANCY SHALL BE
BROUGHT TO THE ATTENTION OF
THE ENGINEER PRIOR TO THE
COMMENCEMENT OF WORK

NATHAN B. BRAY, P.E.
INTERIM DEVELOPMENT SERVICES
DIRECTOR/ CITY ENGINEER
DATE: _____



CITY OF TURLOCK
DEVELOPMENT SERVICES
ENGINEERING DIVISION
156 S. BROADWAY, STE 150
(209) 668-5520

SIGNING AND STRIPING
CAPITAL PROJECT 20-003
NORTHEAST QUADRANT ROAD REHABILITATION
AT VARIOUS LOCATIONS
OLIVE AVE
STA 27+00 TO STA 36+00

VERIFY SCALE
BAR IS 1" ON
ORIGINAL DRAWING
1/4" 3/4"
0" 1/2" 1"
IF NOT ONE INCH ON
THIS SHEET, ADJUST
SCALES ACCORDINGLY


DRAWN BY: BR, DJ
REV. BY:
CH. BY: TP
DATE: 7/23/2020
SCALE: 1"=20'

SHEET
20
OF 23



REVISIONS	
NO.	DESCRIPTION

CAPITAL PROJECT 20-003
NORTHEAST QUADRANT ROAD
REHABILITATION
AT VARIOUS LOCATIONS

PLANS PREPARED BY:
WILDAN Engineering
2401 EAST KATELINA AVE, SUITE 300
ANAHEIM, CALIFORNIA 92806
(714) 978-1820
UNDER THE SUPERVISION OF:
JEFFREY C. LAU, P.E.
RCE No. 83867
7/23/20
DATE

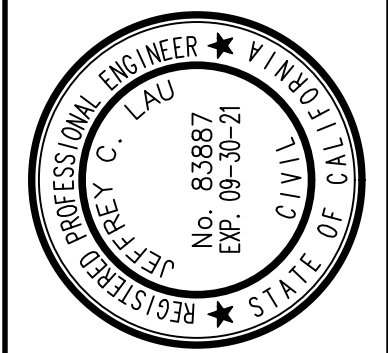

U:\109753 - TURLOCK NE QUADRANT ROAD REHAB\900 PS&E\901 PLANS\109753-PL-STRIP-OLIVE AVE-01.DWG 7/23/2020 12:34:55 PM

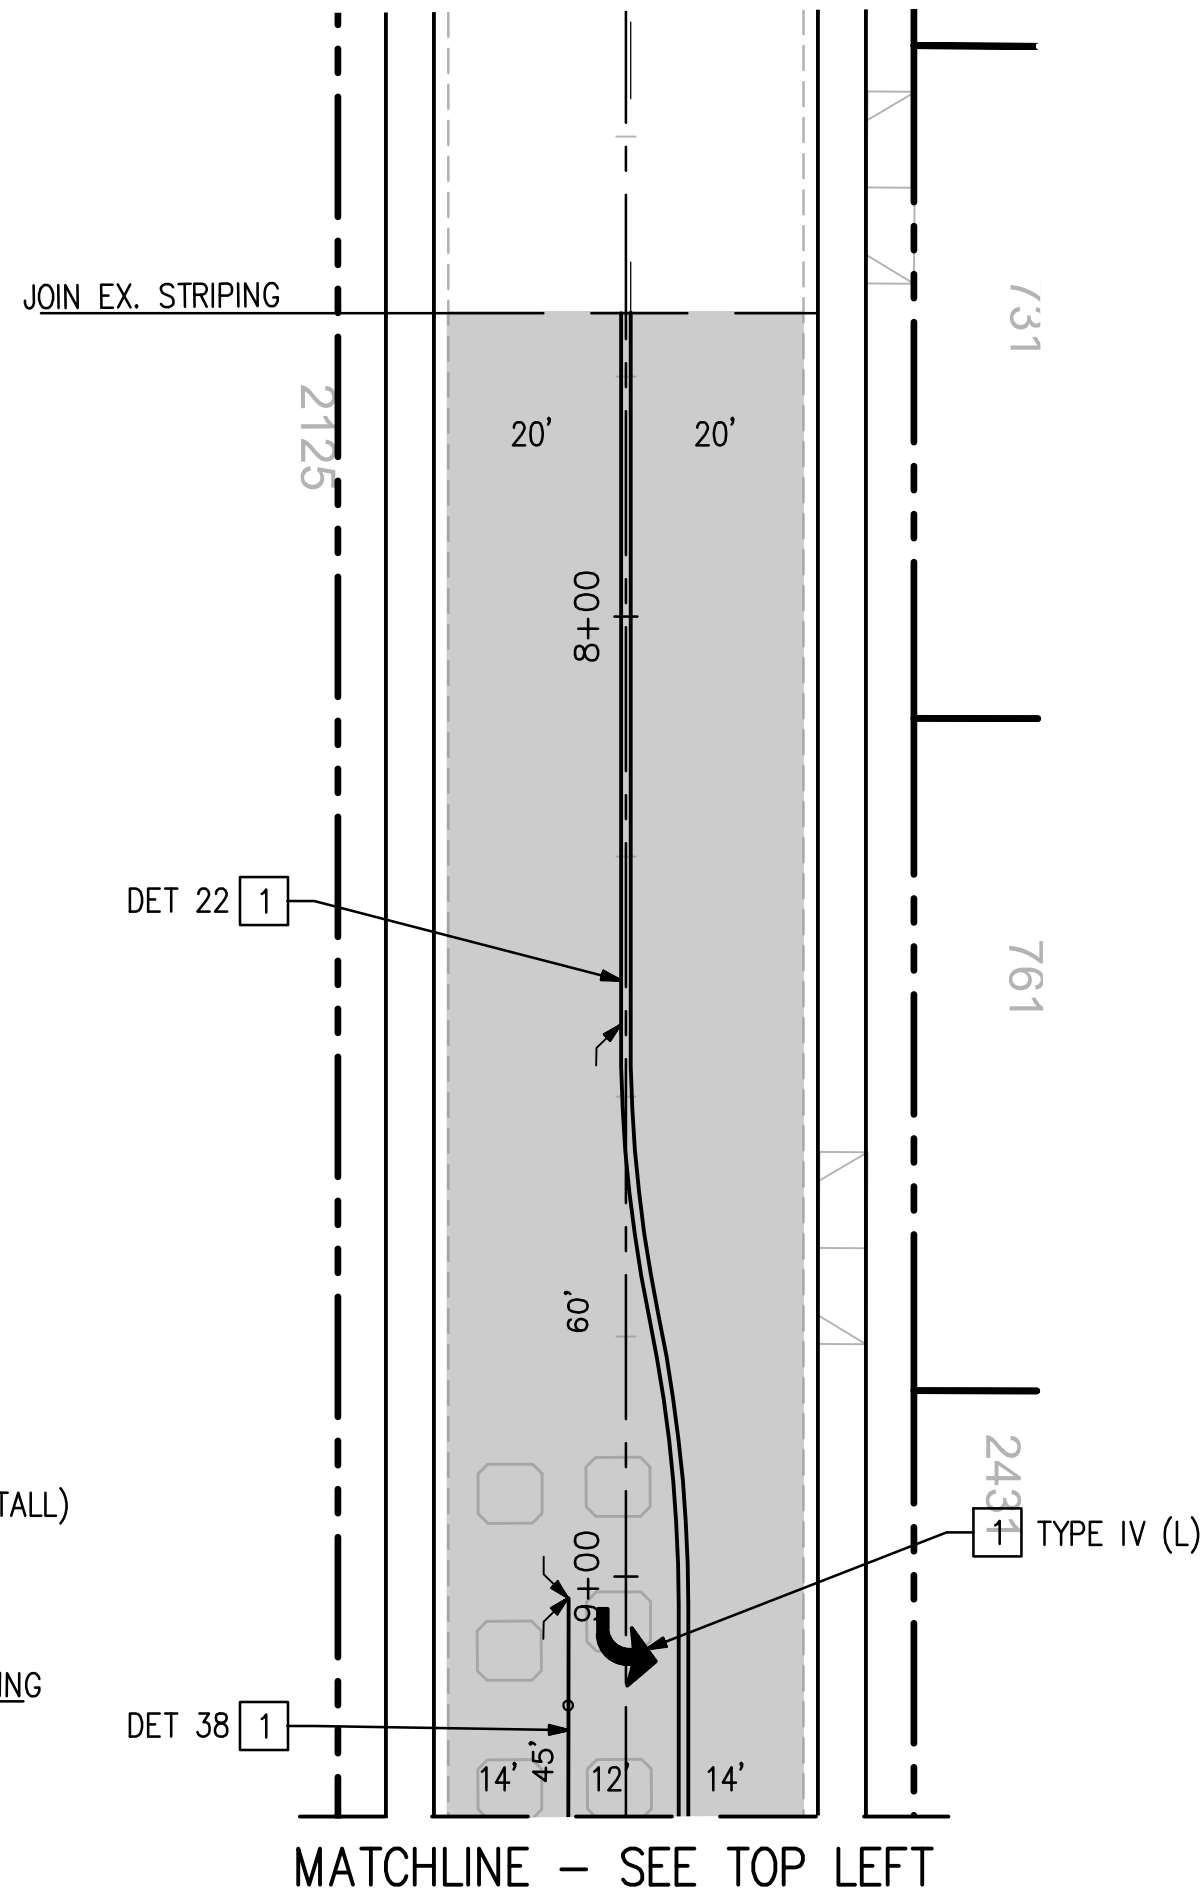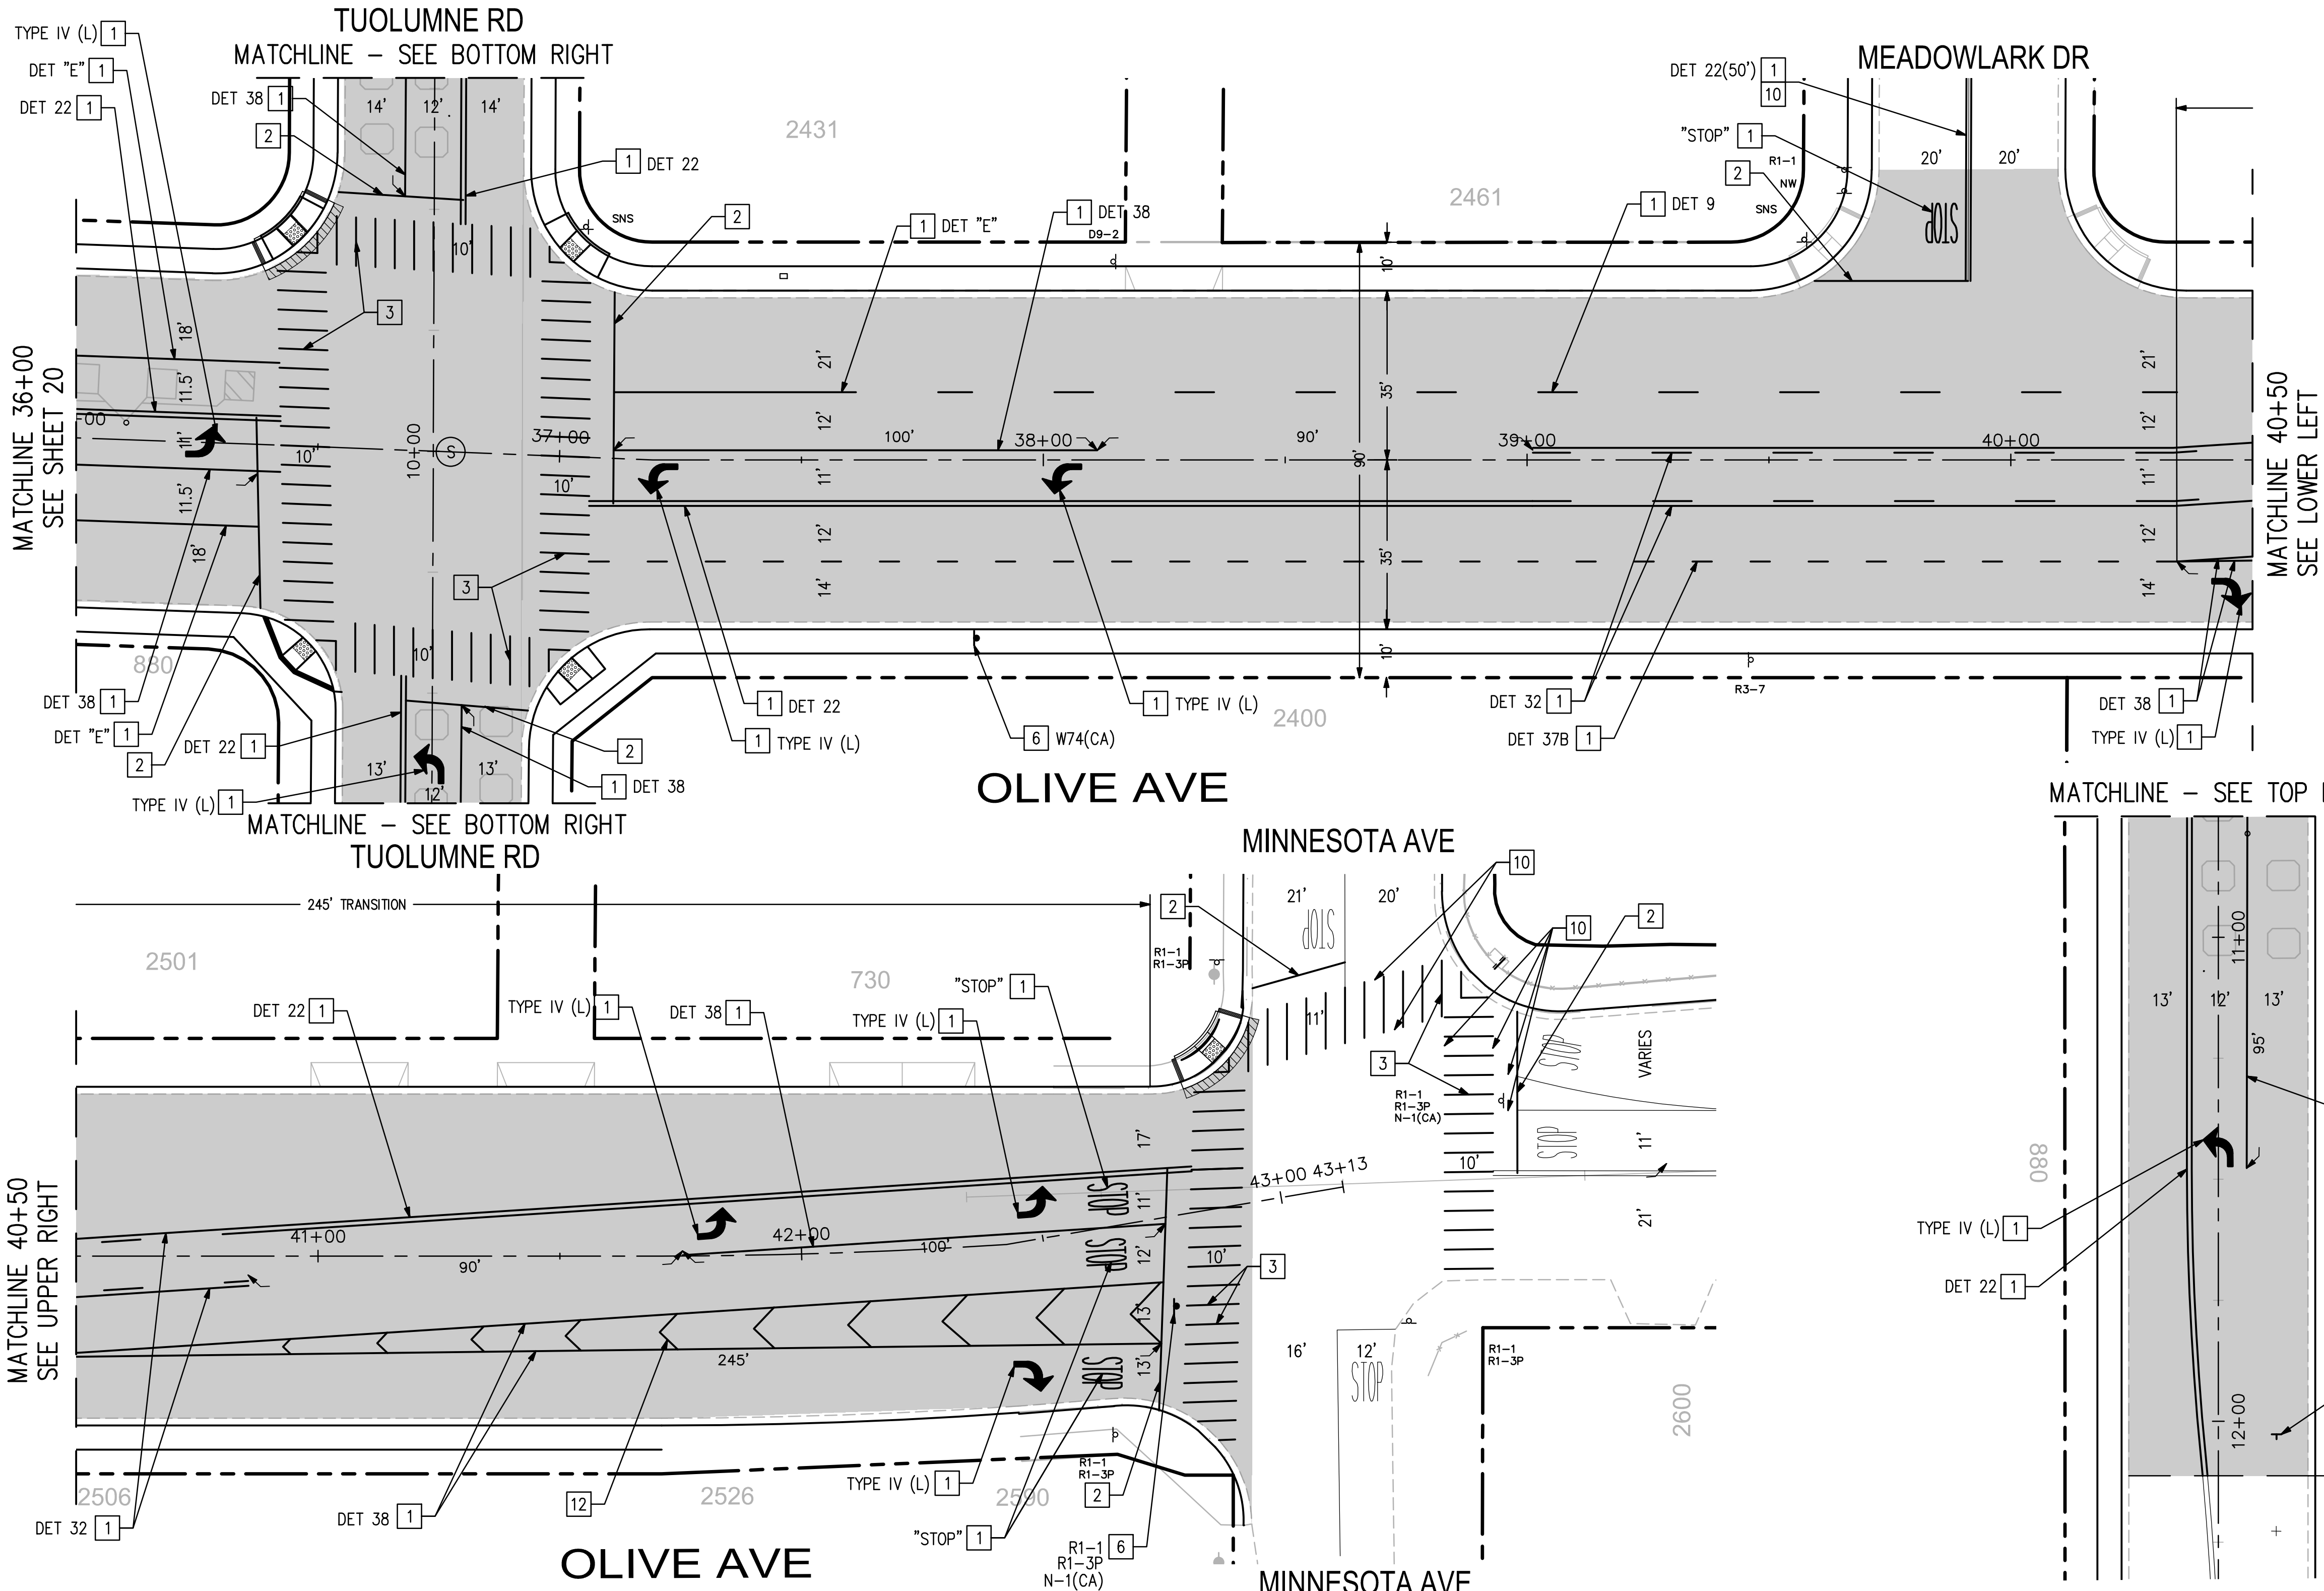

SIGNING, STRIPING, AND LOOP REPLACEMENT GENERAL NOTES:



1. SIGNING, STRIPING, AND THE INSTALLATION THEREOF SHALL CONFORM TO CALTRANS STANDARD PLANS AND SPECIFICATIONS, DATED 2018, THE CALIFORNIA MANUAL ON UNIFORM TRAFFIC CONTROL DEVICES (CA MUTCD), DATED NOVEMBER 2014, THESE PLANS AND THE SPECIAL PROVISIONS.
2. ALL STRIPING DETAILS, PAVEMENT MARKINGS AND CROSSWALKS SHALL BE THERMOPLASTIC.
3. ALL STRIPING SHALL BE REMOVED PRIOR TO MICRO-SURFACING.
4. REMOVAL OF CONFLICTING STRIPING AND PAVEMENT LEGENDS SHALL BE BY GRINDING METHOD. STRIPING REMOVALS SHALL INCLUDE REMOVING RAISED PAVEMENT MARKERS.
5. INSTALL TWO-WAY BLUE REFLECTIVE MARKER AT EVERY FIRE HYDRANT.
6. CONTRACTOR SHALL TAKE CARE TO NOT DAMAGE LOOP DURING DEMO OF RAMPS. THIS SHALL INCLUDE HAND DIGGING IF NECESSARY.
7. SEE SHEET 23 OF 23 FOR DETAILS.

SIGNING, STRIPING, AND LOOP REPLACEMENT CONSTRUCTION NOTES (THIS SHEET ONLY):

- | | | | |
|---|---|----|---|
| 1 | INSTALL STRIPING DETAIL AND/OR PAVEMENT MARKING AS SHOWN. | 7 | REMOVE SIGN AND POST AS NOTED. |
| 2 | INSTALL 12" LIMIT LINE. | 8 | INSTALL SIGN AS NOTED. |
| 3 | INSTALL YELLOW CONTINENTAL HIGH VISIBILITY CROSSWALK WITH 24" BARS AND 24" GAPS. CROSSWALK SHALL BE 10' IN WIDTH, UNLESS OTHERWISE INDICATED. | 9 | REMOVE SIGN AS NOTED. |
| 4 | INSTALL WHITE CONTINENTAL HIGH VISIBILITY CROSSWALK WITH 24" BARS AND 24" GAPS. CROSSWALK SHALL BE 10' IN WIDTH, UNLESS OTHERWISE INDICATED. | 10 | REMOVE CONFLICTING STRIPING OR PAVEMENT LEGEND. |
| 5 | INSTALL 12" YELLOW CROSSWALK 10' IN WIDTH (INSIDE TO INSIDE), UNLESS OTHERWISE NOTED. | 11 | INSTALL 12" WHITE CHEVRON AT 20' O.C. |
| 6 | INSTALL SIGN AND POST AS NOTED. | AB | ABANDON LOOPS. |
| | | SC | SPLICE LOOPS INTO EXISTING. |

LEGEND

- MICRO-SURFACING, TYPE III
- Ⓢ SIGNALIZED INTERSECTION

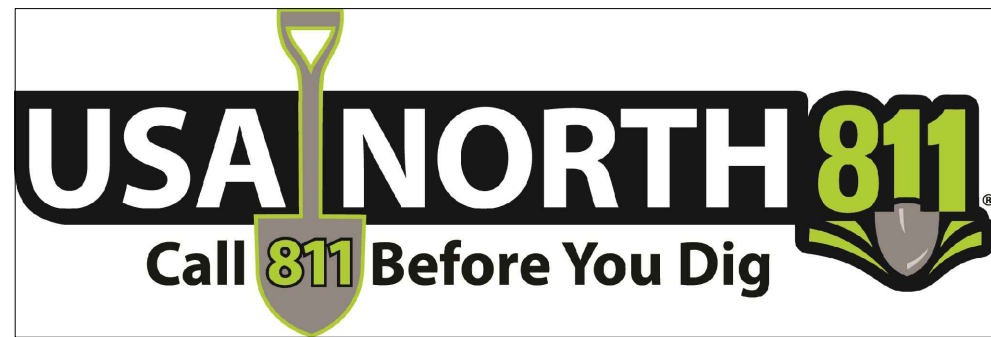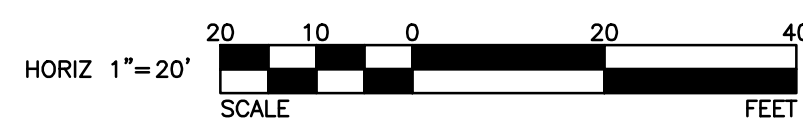

NOTE:
ALL REFERENCES AND WRITTEN
DIMENSION SHALL SUPERCEDE
ALL SCALED DISTANCES AND
SHALL BE VERIFIED IN THE FIELD.
ANY DISCREPANCY SHALL BE
BROUGHT TO THE ATTENTION OF
THE ENGINEER PRIOR TO THE
COMMENCEMENT OF WORK

NATHAN B. BRAY, P.E.
INTERIM DEVELOPMENT SERVICES
DIRECTOR/ CITY ENGINEER
DATE: _____



CITY OF TURLOCK
DEVELOPMENT SERVICES
ENGINEERING DIVISION
156 S. BROADWAY, STE 150
(209) 668-5520

ROAD REHABILITATION
CAPITAL PROJECT 20-003
NORTHEAST QUADRANT ROAD REHABILITATION
AT VARIOUS LOCATIONS
OLIVE AVE
STA 36+00 TO MINNESOTA AVE


VERIFY SCALE
BAR IS 1" ON
ORIGINAL DRAWING
1/4" 3/4"
0" 1/2" 1"
IF NOT ONE INCH ON
THIS SHEET, ADJUST
SCALES ACCORDINGLY

DRAWN BY: BR, DJ
REV. BY:
CH. BY: TP
DATE: 7/23/2020
SCALE: 1"=20'



SHEET
21
OF 23

CAPITAL PROJECT 20-003
NORTHEAST QUADRANT ROAD
REHABILITATION
AT VARIOUS LOCATIONS

PLANS PREPARED BY:
WILDAN Engineering
2401 EAST KATELINA BLVD, SUITE 300
ANAHEIM, CALIFORNIA 92806
(714) 978-1820
UNDER THE SUPERVISION OF:
JEFFREY C. LAU, RCE No. 83987

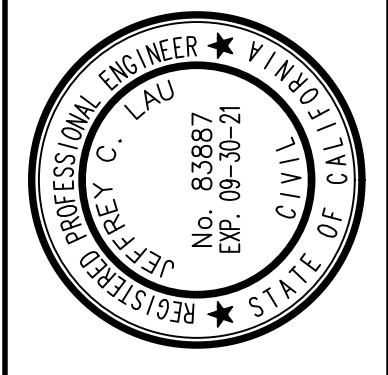


REVISIONS		DATE
NO.	DESCRIPTION	

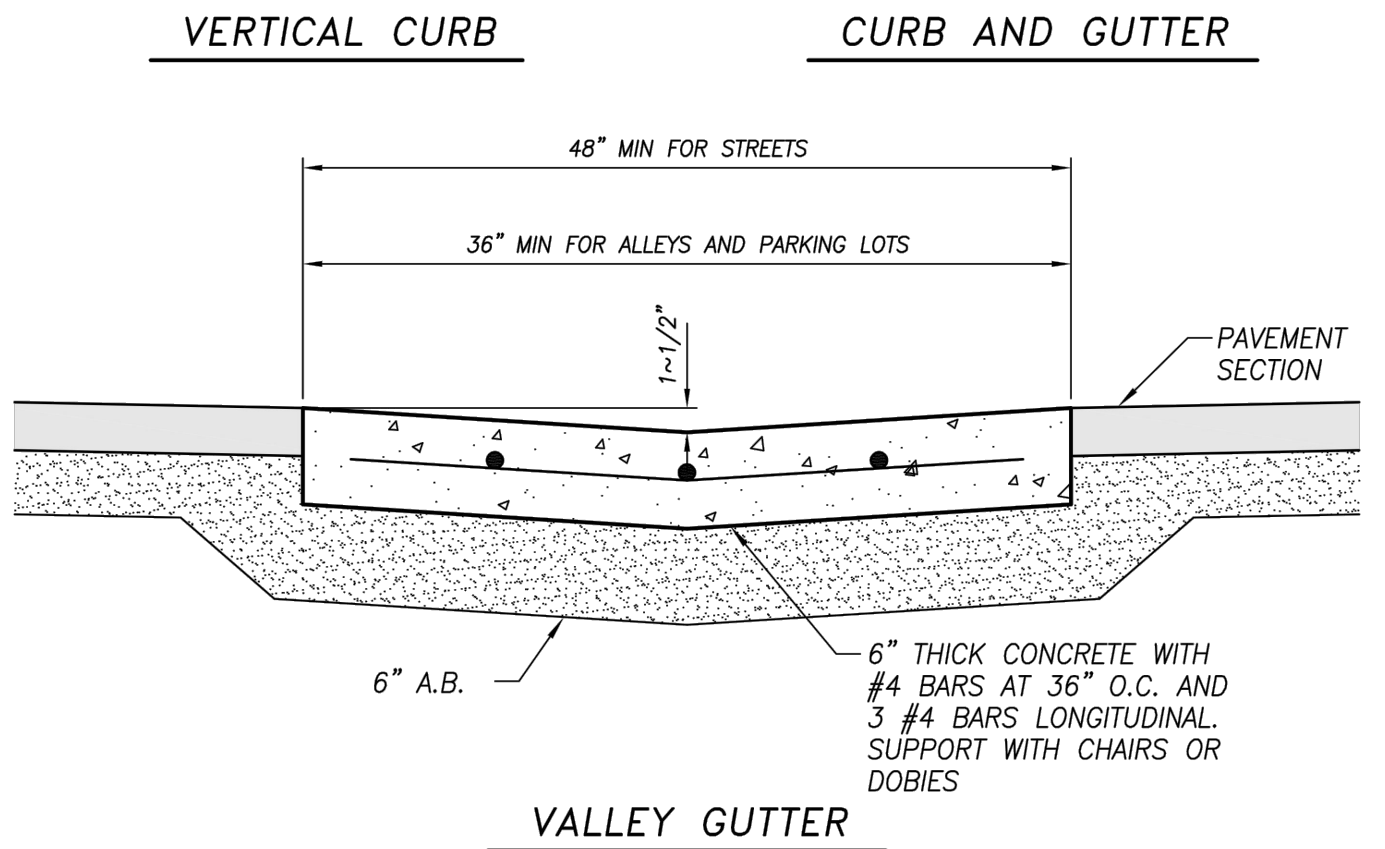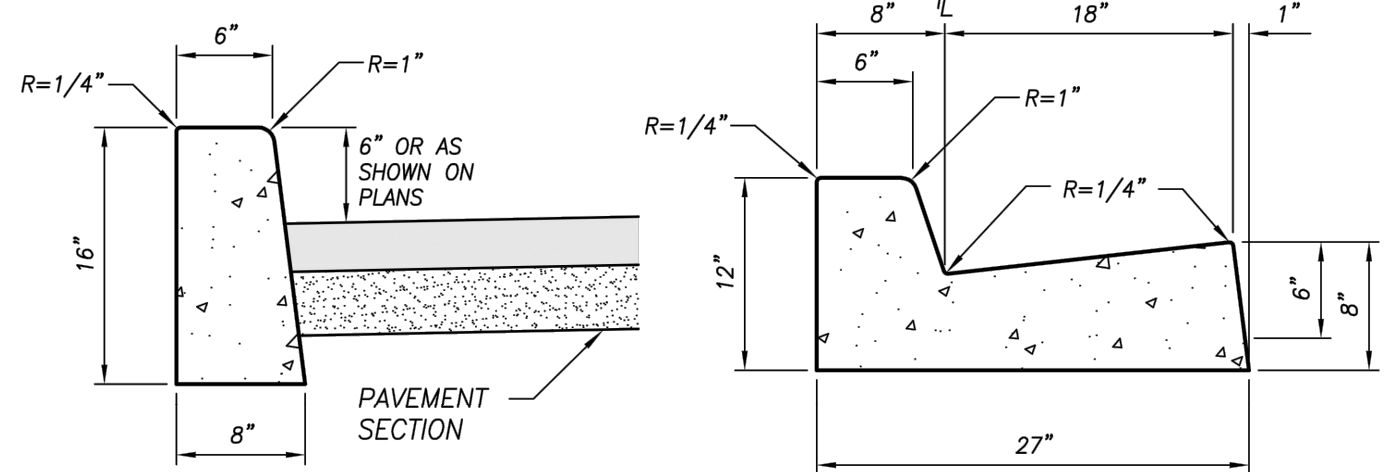

NOTES:

- INSTALL WEAKENED PLANE JOINT AT 10' INTERVALS
- GUTTER FLOW LINES SHALL BE WATER TESTED FOR FLOW
- FLOW LINE OF GUTTERS SHALL SLOPE AT 0.20% MIN, UNLESS OTHERWISE APPROVED BY THE CITY ENGINEER


C-1		DRAWING NO.
CITY OF TURLOCK		C-1
COUNCIL APPROVAL		DEC, 2015

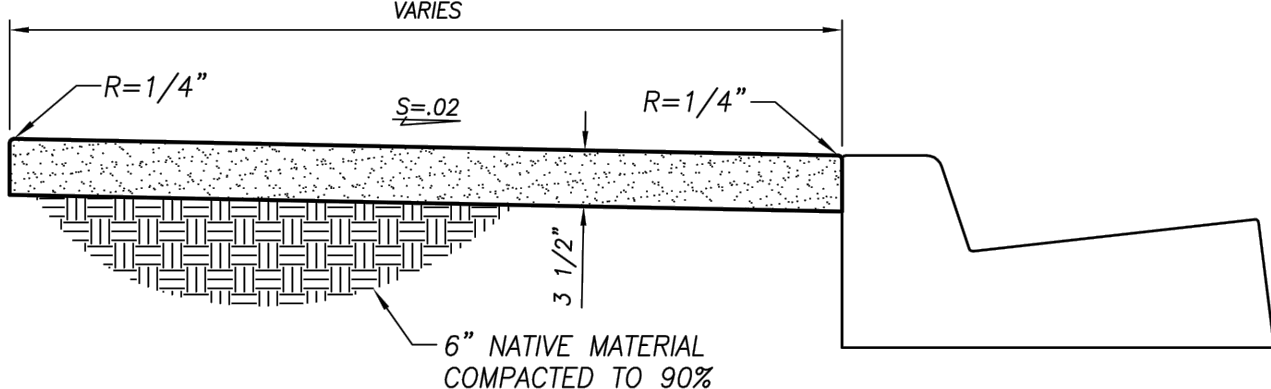

NOTES:

- ALL CONCRETE WORK SHALL BE CONSTRUCTED IN ACCORDANCE WITH THE CITY STANDARD SPECIFICATIONS
- SEE ST-1 FOR ADDITIONAL INFORMATION REGARDING SIDEWALK LOCATION
- SEE C-2 FOR LOCATIONS OF JOINTS AND SCORE MARKS
- PROVIDE MIN 48" OF CLEARANCE AROUND OBSTRUCTIONS. SEE C-4.


C-3		DRAWING NO.
CITY OF TURLOCK		C-3
COUNCIL APPROVAL		DEC, 2015

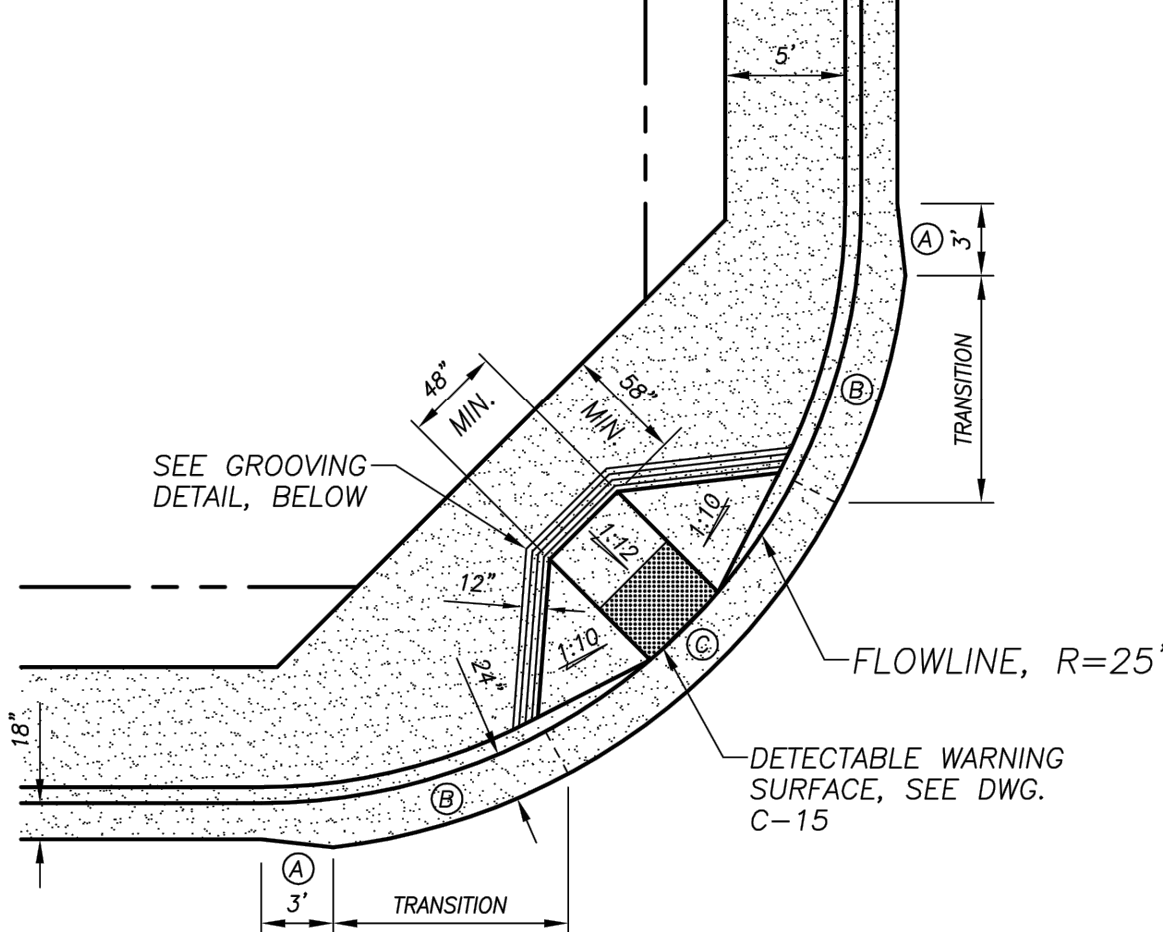

NOTES:

- CONCRETE LIP SHALL EXTEND FROM 18" TO 24" WITHIN THE FIRST 3 FEET OF THE RADIUS POINT. LIP OF GUTTER SHALL BE 2" HIGHER THAN FLOWLINE
- CONCRETE LIP SHALL MAINTAIN 24" FROM FLOWLINE. CONCRETE LIP SHALL TRANSITION FROM 2" TO 1" ABOVE FLOWLINE. TRANSITION SHALL BE COMPLETED BY START OF FLARED SIDES (WINGS)
- CONCRETE LIP SHALL MAINTAIN 24" FROM FLOWLINE AND 1" ABOVE FLOWLINE. MAXIMUM ALLOWABLE SLOPE IS 5%


C-11		DRAWING NO.
CITY OF TURLOCK		C-11
COUNCIL APPROVAL		DEC, 2015

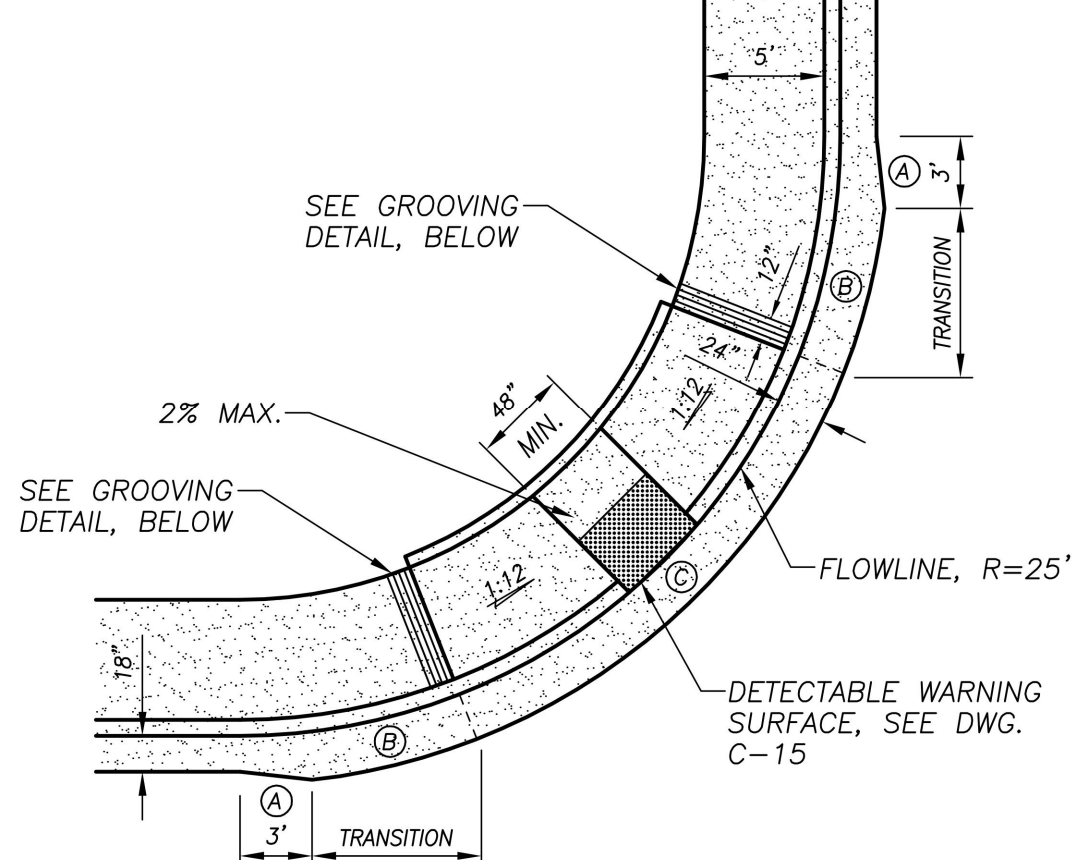

NOTES:

- CONCRETE LIP SHALL EXTEND FROM 18" TO 24" WITHIN THE FIRST 3 FEET OF THE RADIUS POINT. LIP OF GUTTER SHALL BE 2" HIGHER THAN FLOWLINE
- CONCRETE LIP SHALL MAINTAIN 24" FROM FLOWLINE. CONCRETE LIP SHALL TRANSITION FROM 2" TO 1" ABOVE FLOWLINE. TRANSITION SHALL BE COMPLETED BY START OF FLARED SIDES (WINGS)
- CONCRETE LIP SHALL MAINTAIN 24" FROM FLOWLINE AND 1" ABOVE FLOWLINE. MAXIMUM ALLOWABLE SLOPE IS 5%


C-12		DRAWING NO.
CITY OF TURLOCK		C-12
COUNCIL APPROVAL		DEC, 2015

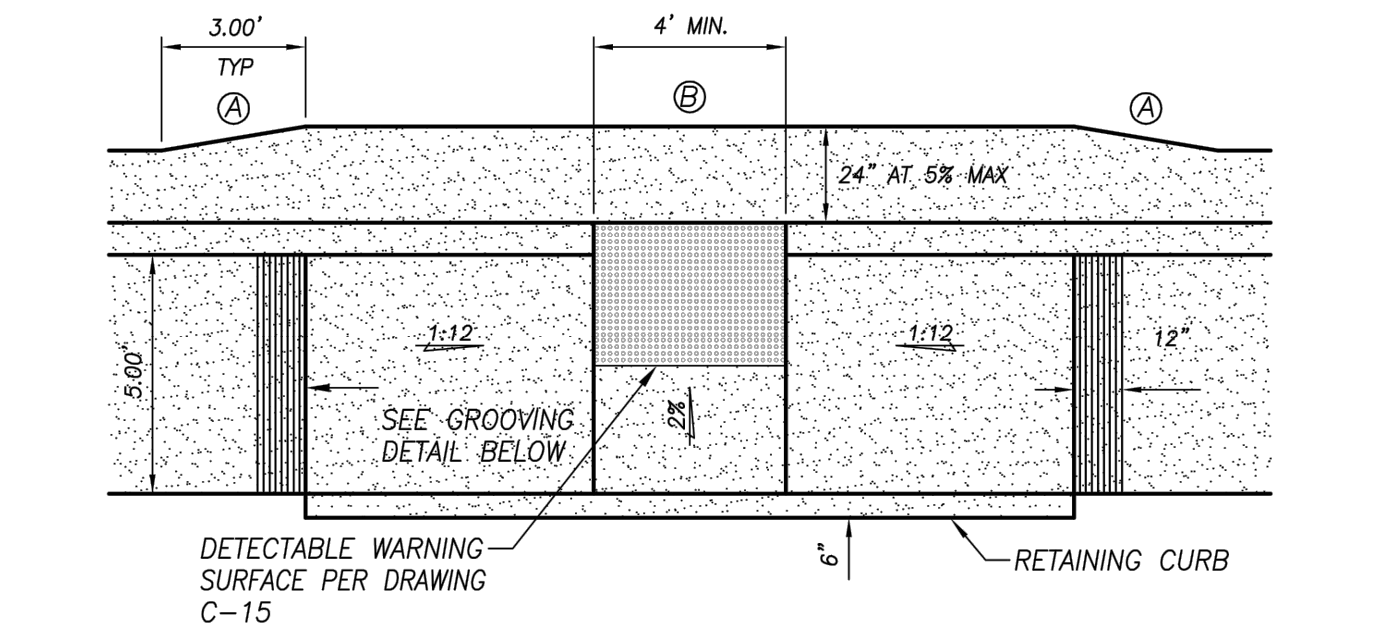

NOTES:

- CAST-IN-PLACE PREFABRICATED DETECTABLE WARNING SURFACE SHALL BE COMPOSED OF A VITRIFIED POLYMER INCLUDING ALUMINUM OXIDE ("ARMOR-TILE") OR APPROVED EQUAL. COLOR SHALL BE SAFETY YELLOW. FIELD SURFACE AND TOP OF DOMES TO HAVE A SLIP RESISTANCE SURFACE.
- CURB RAMPS SHALL HAVE A DETECTABLE WARNING SURFACE THAT EXTENDS THE FULL WIDTH AND 3'-0" DEPTH OF THE RAMP. A 4'-0" WIDE DETECTABLE WARNING SURFACE MAY BE USED ON A 4'-2" WIDE CURB RAMP. DETECTABLE WARNING SURFACES SHALL CONFORM TO THE REQUIREMENTS IN THE STANDARD SPECIFICATIONS.


C-14		DRAWING NO.
CITY OF TURLOCK		C-14
COUNCIL APPROVAL		DEC, 2015

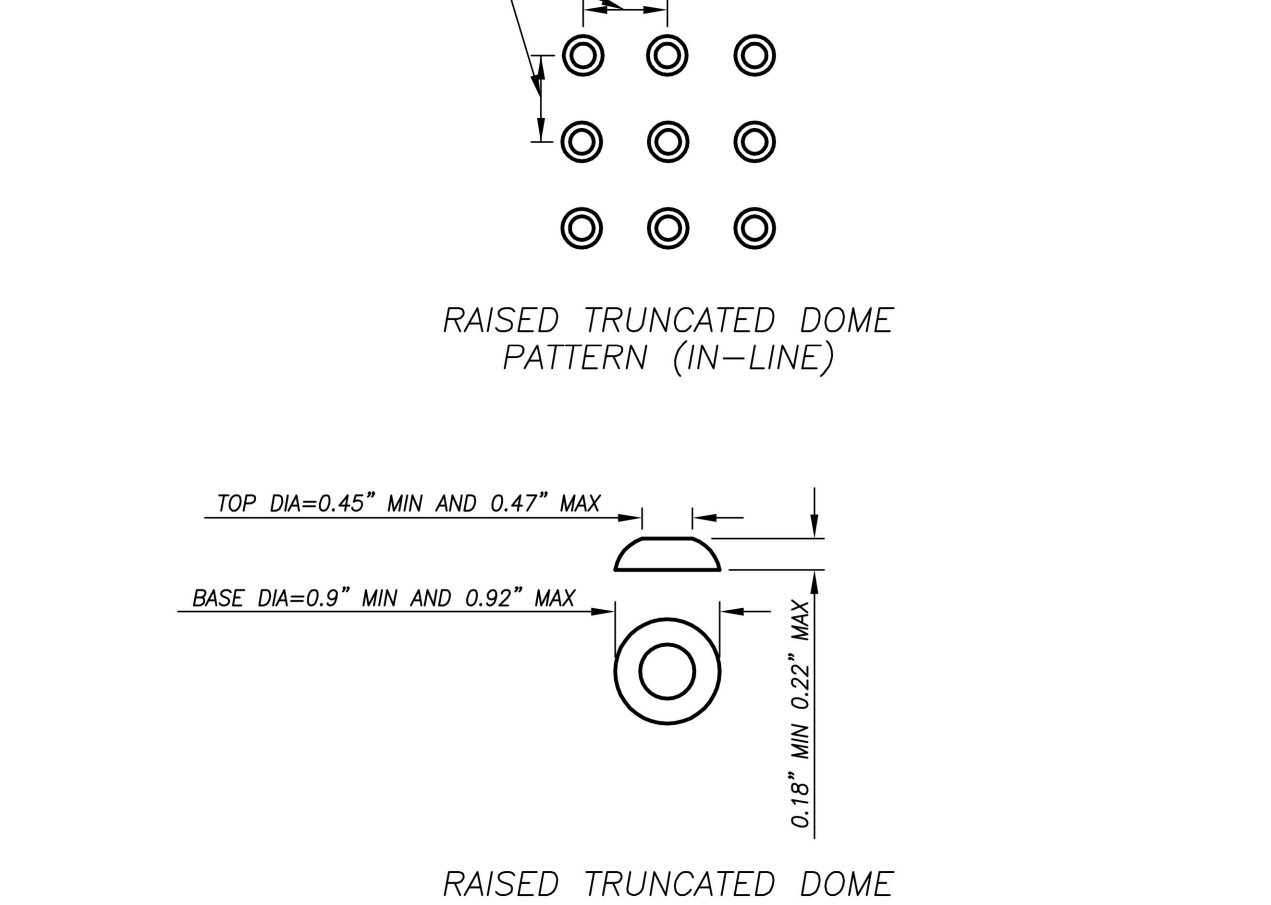


NOTES:

- CAST-IN-PLACE PREFABRICATED DETECTABLE WARNING SURFACE SHALL BE COMPOSED OF A VITRIFIED POLYMER INCLUDING ALUMINUM OXIDE ("ARMOR-TILE") OR APPROVED EQUAL. COLOR SHALL BE SAFETY YELLOW. FIELD SURFACE AND TOP OF DOMES TO HAVE A SLIP RESISTANCE SURFACE.
- CURB RAMPS SHALL HAVE A DETECTABLE WARNING SURFACE THAT EXTENDS THE FULL WIDTH AND 3'-0" DEPTH OF THE RAMP. A 4'-0" WIDE DETECTABLE WARNING SURFACE MAY BE USED ON A 4'-2" WIDE CURB RAMP. DETECTABLE WARNING SURFACES SHALL CONFORM TO THE REQUIREMENTS IN THE STANDARD SPECIFICATIONS.

C-15		DRAWING NO.
CITY OF TURLOCK		C-15
COUNCIL APPROVAL		DEC, 2015

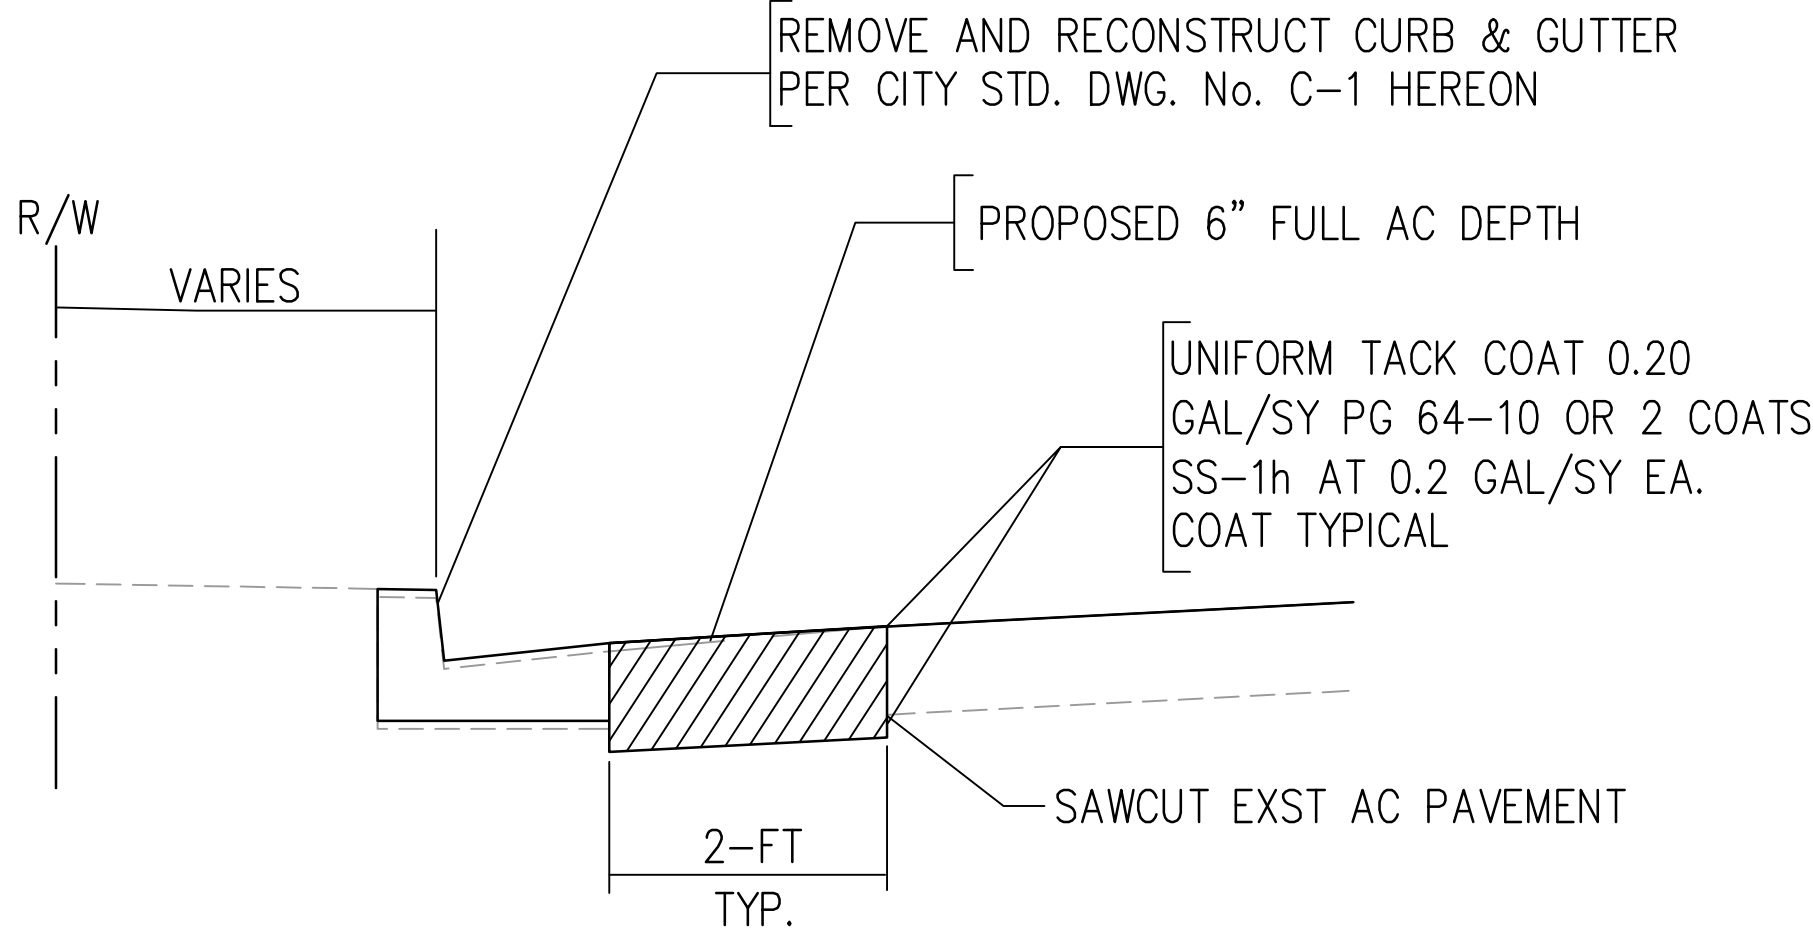

CURB AND GUTTER REPLACEMENT DETAIL "A"

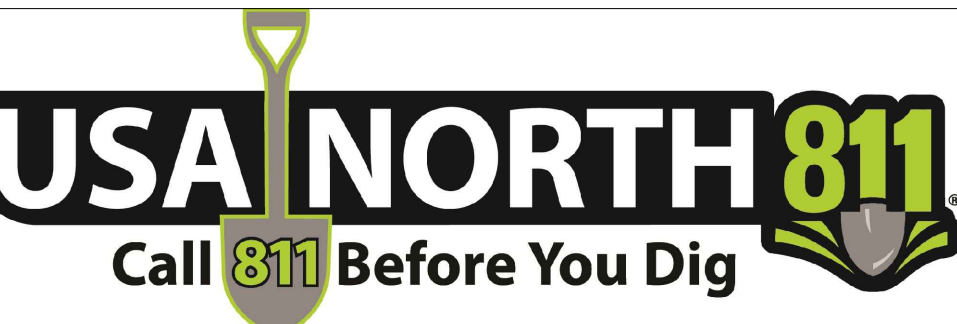

NOTE:
ALL REFERENCES AND WRITTEN DIMENSION SHALL SUPERCEDE ALL SCALED DISTANCES AND SHALL BE VERIFIED IN THE FIELD. ANY DISCREPANCY SHALL BE BROUGHT TO THE ATTENTION OF THE ENGINEER PRIOR TO THE COMMENCEMENT OF WORK

NATHAN B. BRAY, P.E.
INTERIM DEVELOPMENT SERVICES
DIRECTOR/ CITY ENGINEER
DATE: _____



CITY OF TURLOCK
DEVELOPMENT SERVICES
ENGINEERING DIVISION
156 S. BROADWAY, STE 150
(209) 668-5520


ROAD REHABILITATION
CAPITAL PROJECT 20-003
NORTHEAST QUADRANT ROAD REHABILITATION
AT VARIOUS LOCATIONS
DETAIL SHEET

VERIFY SCALE
BAR IS 1" ON
ORIGINAL DRAWING
1/4" 3/4" 1"
0" 1/2"

DRAWN BY: BR, DJ
REV. BY:
CH. BY: TP
DATE: 7/23/2020
SCALE: 1"=20'

SHEET
22
OF 23

PLANS PREPARED BY:
WILDAN Engineering
2401 EAST KATELINA BLVD. 300
ANAHEIM, CALIFORNIA 92806
(714) 978-8200
UNDER THE SUPERVISION OF:
TYRONE PETER, RCE No. 81888

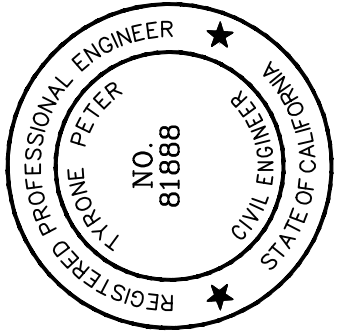

CAPITAL PROJECT 20-003
NORTHEAST QUADRANT ROAD
REHABILITATION
AT VARIOUS LOCATIONS

REVISIONS

NO.	DESCRIPTION	DATE

U:\09753 - TURLOCK NE QUADRANT ROAD REHAB\900 PS&E\901 PLANS\09753-PL-SECT-01.DWG 7/29/2020 12:35:17 PM



NOTE:
ALL REFERENCES AND WRITTEN
DIMENSION SHALL SUPERCEDE
ALL SCALED DISTANCES AND
SHALL BE VERIFIED IN THE FIELD.
ANY DISCREPANCY SHALL BE
BROUGHT TO THE ATTENTION OF
THE ENGINEER PRIOR TO THE
COMMENCEMENT OF WORK

NATHAN B. BRAY, P.E.
INTERIM DEVELOPMENT SERVICES
DIRECTOR/ CITY ENGINEER
DATE: _____




CITY OF TURLOCK
DEVELOPMENT SERVICES
ENGINEERING DIVISION
156 S. BROADWAY, STE 150
(209) 668-5520

ROAD REHABILITATION
CAPITAL PROJECT 20-003
NORTHEAST QUADRANT ROAD REHABILITATION
AT VARIOUS LOCATIONS
DETAIL SHEET

VERIFY SCALE
BAR IS 1" ON
ORIGINAL DRAWING
0" 1/4" 3/4" 1"
1/2"
IF NOT ONE INCH ON
THIS SHEET, ADJUST
SCALES ACCORDINGLY

DRAWN BY: BR, DJ
REV. BY:
CH. BY: TP
DATE: 7/23/2020
SCALE: 1"=20'

SHEET
23
OF 23

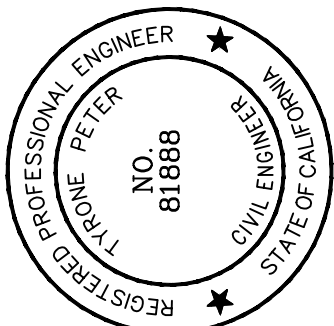

PLANS PREPARED BY:
WILDAN Engineering
2401 EAST KATELINA AVE., SUITE 300
ANAHEIM, CALIFORNIA 92806
(714) 978-8200
UNDER THE SUPERVISION OF:
Tyrone Peter
TYRONE PETER, RCE No. 81888 7/23/20 DATE

CAPITAL PROJECT 20-003
NORTHEAST QUADRANT ROAD
REHABILITATION
AT VARIOUS LOCATIONS


REVISIONS

DESCRIPTION


NO.

DATE


INTERSECTION STRIPING DETAIL "B"

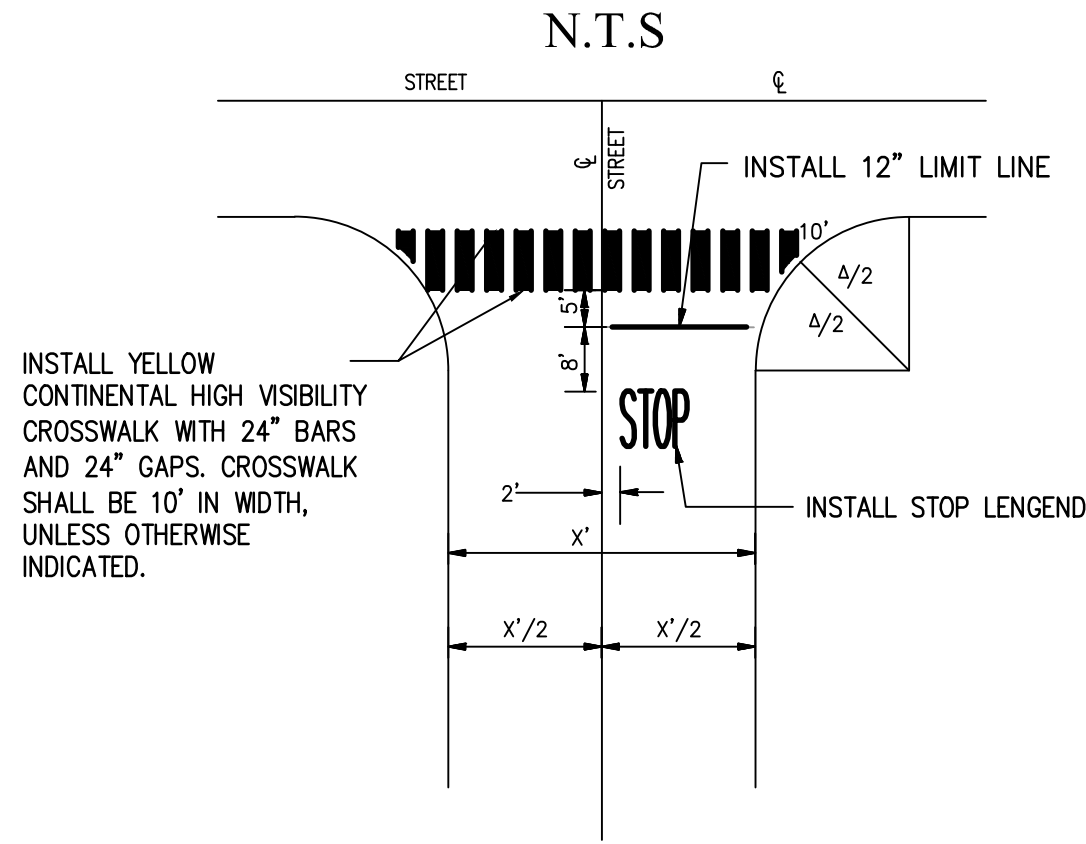


INTERSECTION STRIPING DETAIL "C"

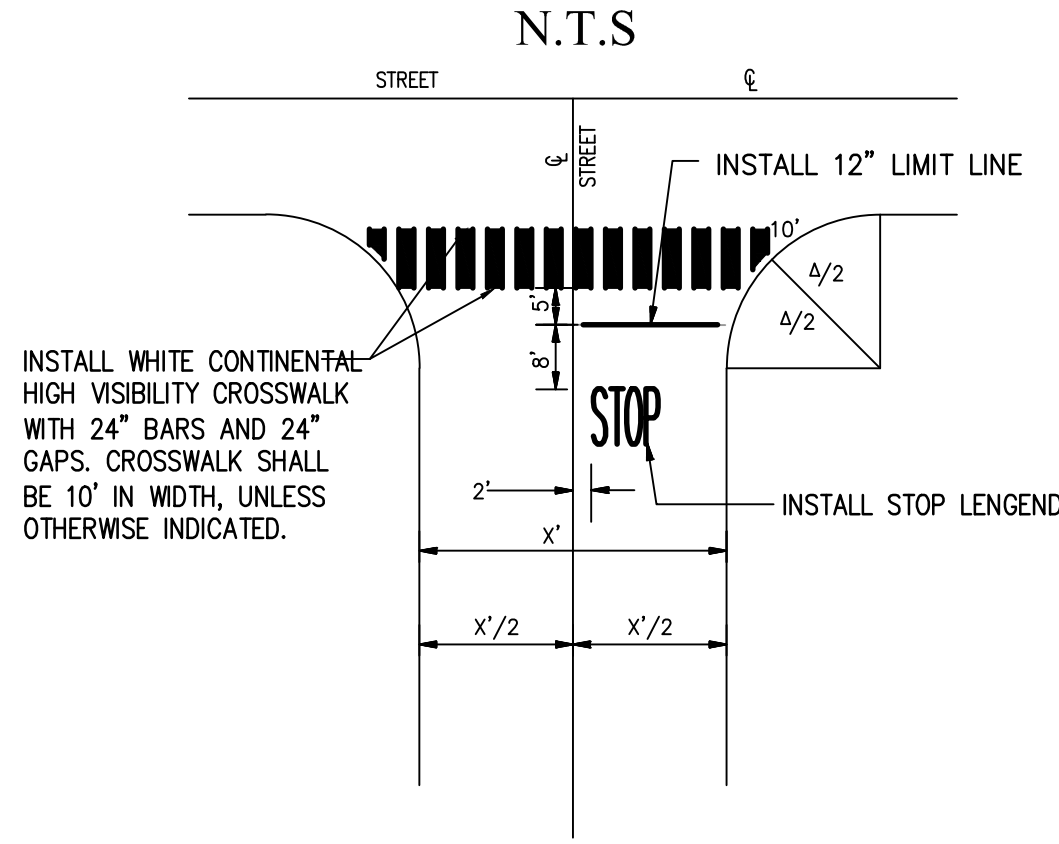

INTERSECTION STRIPING DETAIL "D"

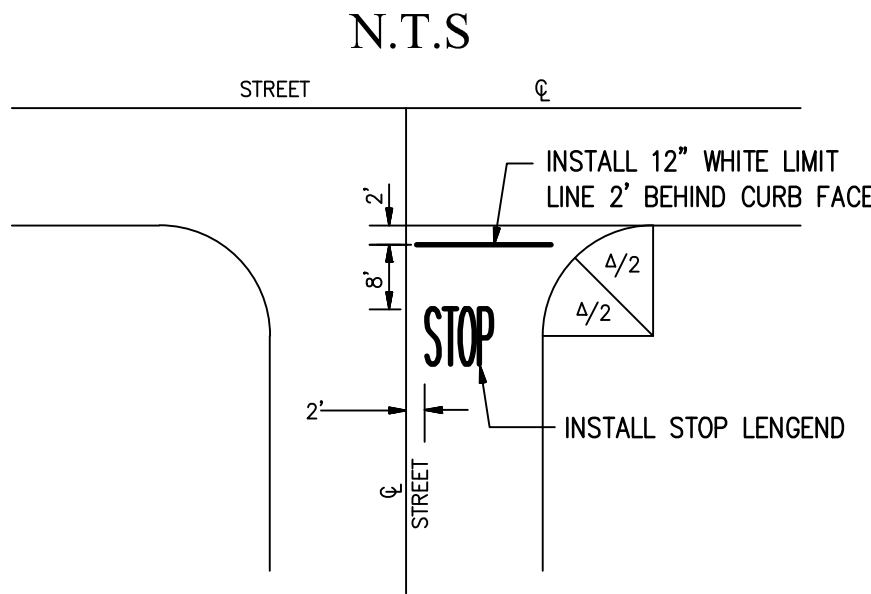

STRIPING DETAIL "E"

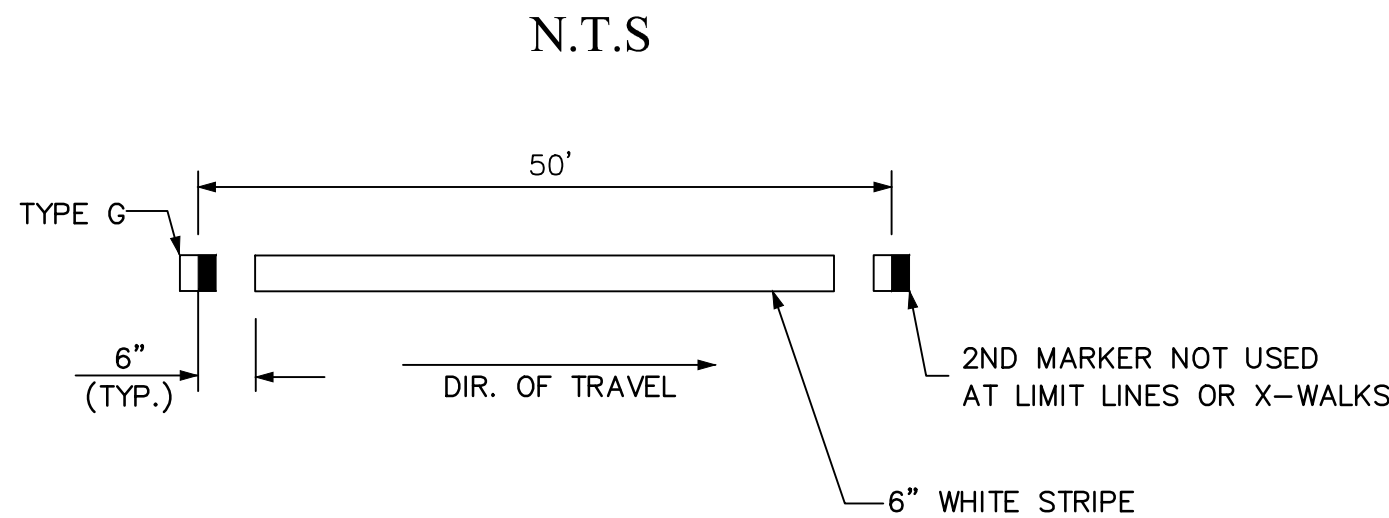

STRIPING DETAIL "F"

